


Sections 13 & 24

T.30N., R.22E.
M.D.B. & M.

Basis Of Bearings Taken From G.L.O. Plat

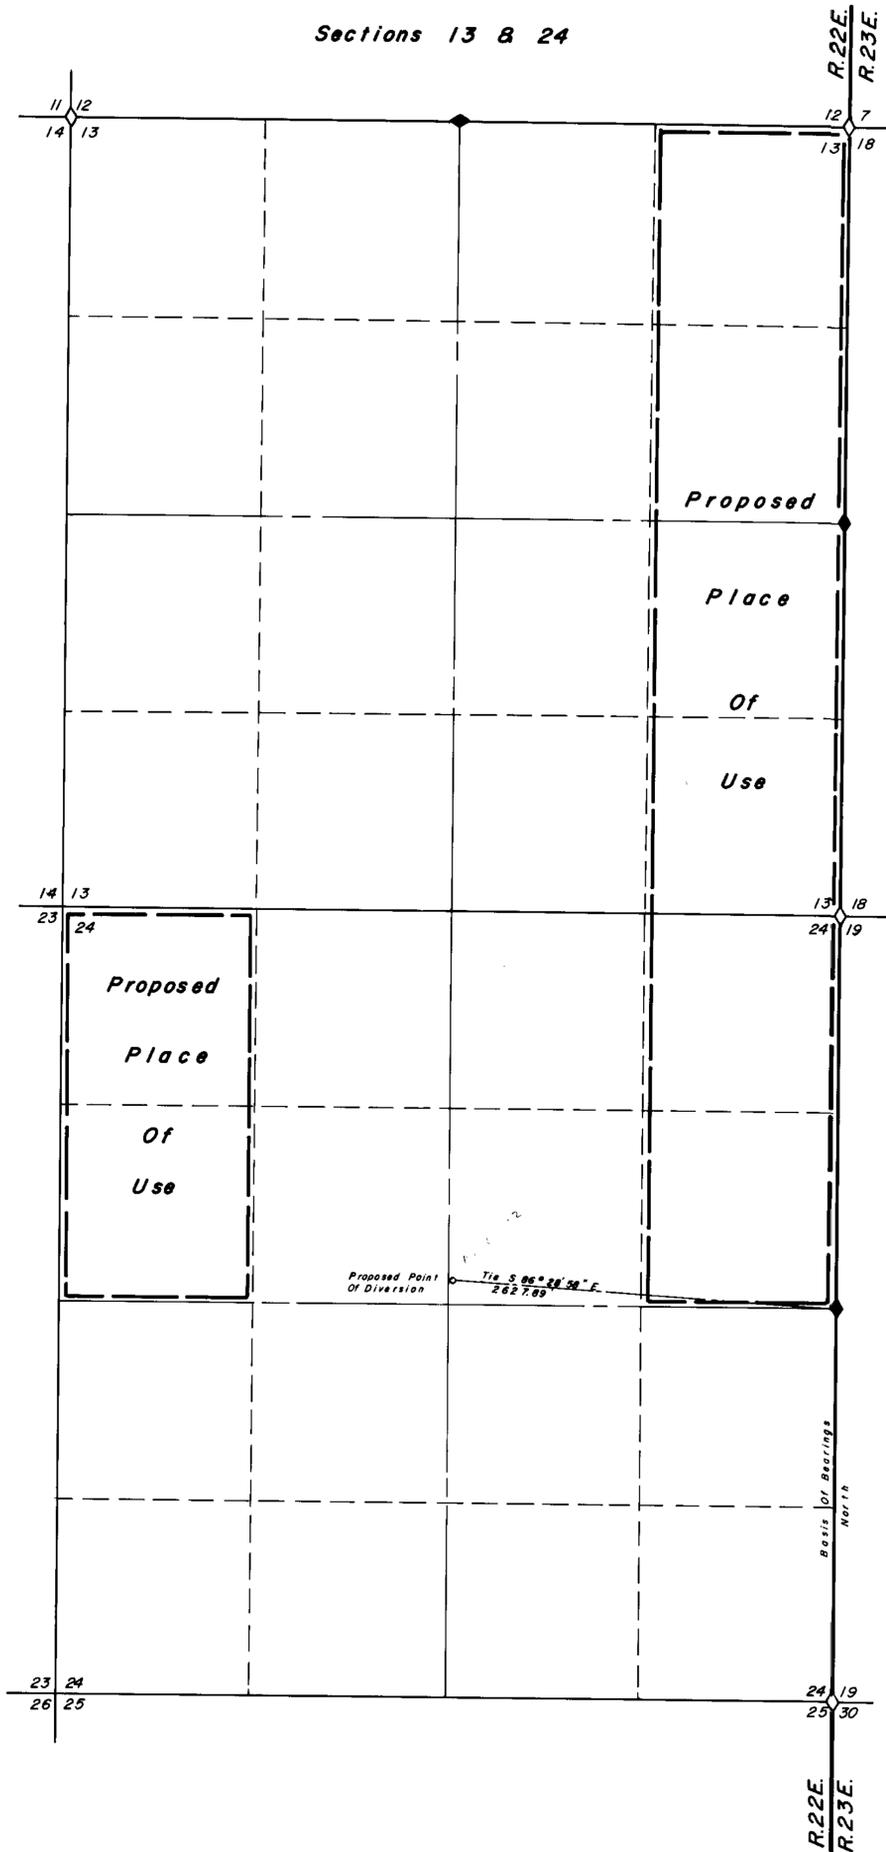

NOTES:


- ◊ Indicates Found Section Corner G.L.O. Brass Cap
- ◆ Indicates Found 1/4 Corner G.L.O. Brass Cap

State of Nevada } S.S.
 County of Humboldt }
 I, John H. Milton III, being first duly sworn, depose and say that this map consisting of one sheets, has been correctly drawn from field notes of a survey made by me during September, 1981, that it truly and correctly represents the location and extent of the works used to divert water from the underground in Washoe County by Elroy Newsom for irrigation and domestic purposes, that the proposed point of diversion, the approximate location and size of the diverting channel, all reservoirs or basins, the locations and names of all other works which will cross or connect with the proposed works, and the boundary of all lands, showing by 40-acre subdivisions the areas proposed to be irrigated, are fully and correctly designated thereon



Subscribed and sworn to before me this 30th day of September 19 81.

Valerie Crawford
 Notary Public

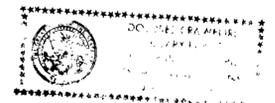

Scale 1" = 600'



RECEIVED
 OCT 2 1981
 STATE ENGINEER'S OFFICE

FILED
 JAN 20 1982
 STATE ENGINEER'S OFFICE

'82 JUN 20 P2:15

Desert-Mountain Surveying Company
 146 West Second Street
 Winnemucca, Nevada 89445

44575
 Map To Accompany Application
 To Appropriate Water
 By Elroy Newsom
 For Irrigation & Domestic Purposes
 From Underground In Washoe County
 Washoe County Nevada

44575