
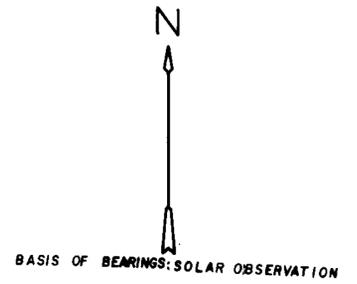


SEC. 3, T2N R56E, M.D.B. & M.
UNSURVEYED

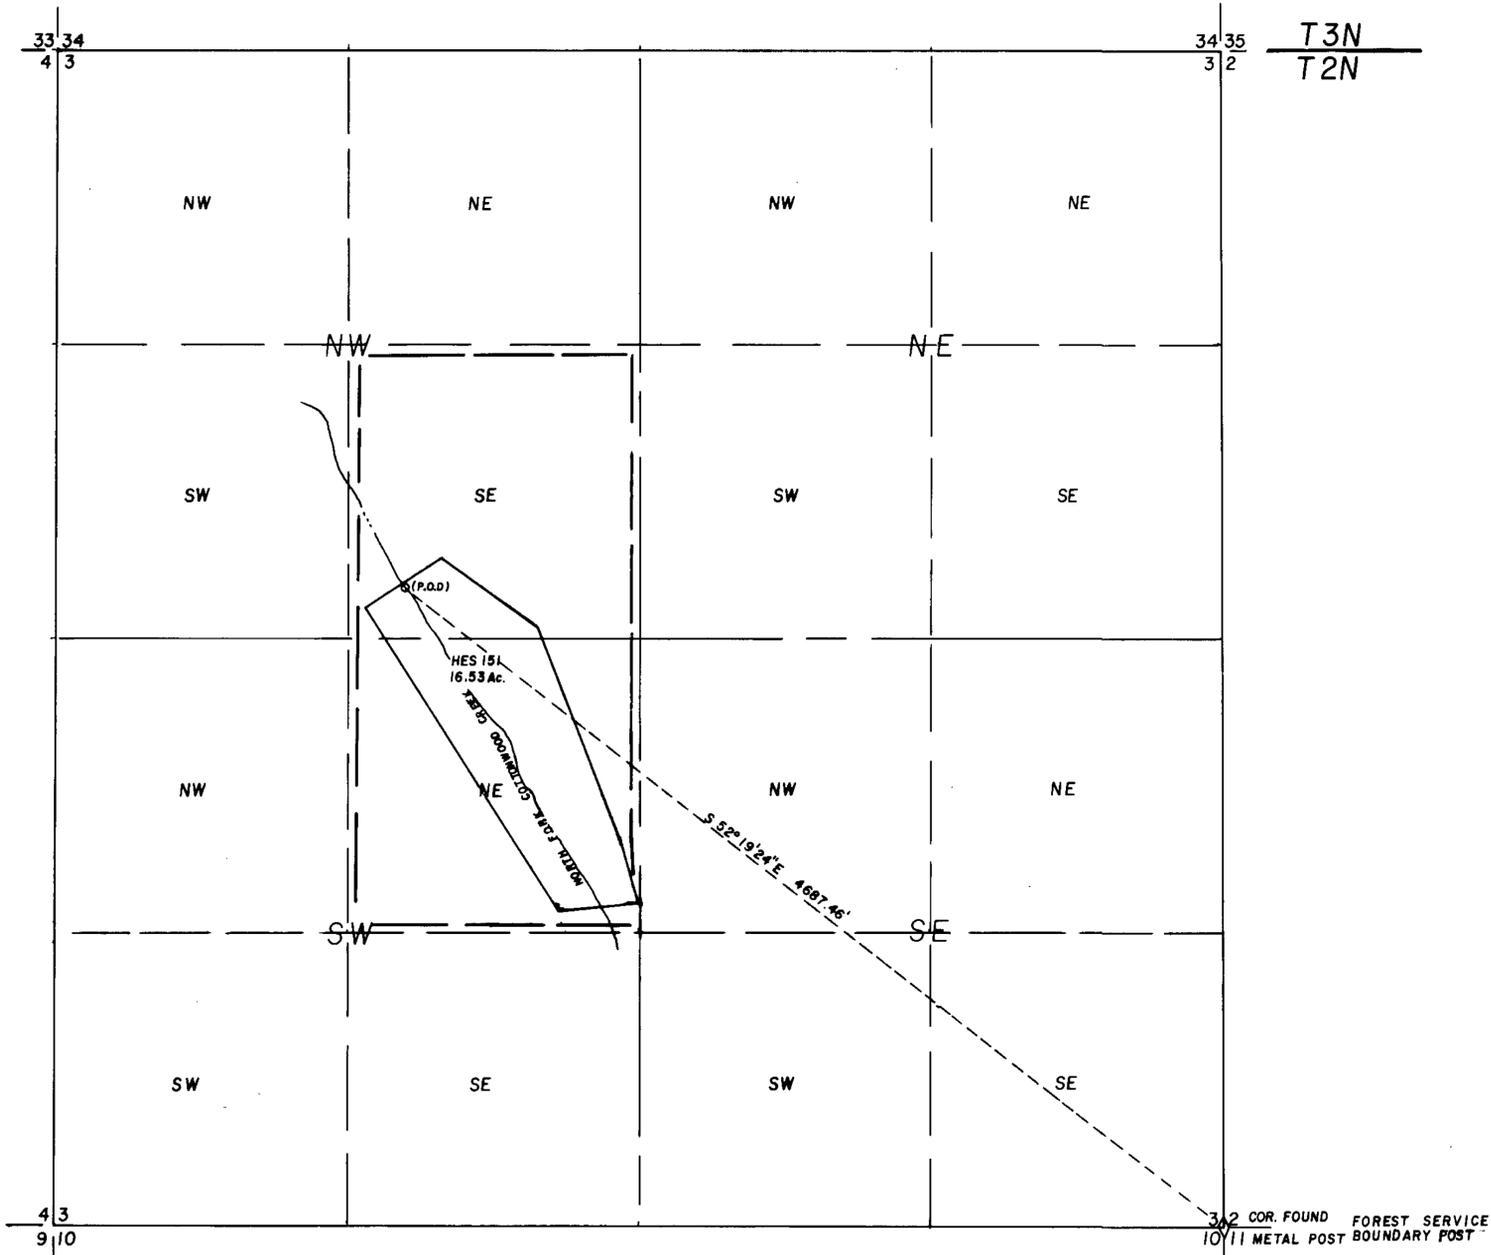

SURVEYOR'S STATEMENT

STATE OF NEVADA }
COUNTY OF NYE }SS.


I, PHILIP C. HULSE, being first duly sworn, depose and say that this map, consisting of one sheet, has been correctly drawn to the designated scale from field notes of a survey made by me on Oct. 6th, 1981; that it truly and correctly represents the proposed location and extent of the works used to divert water from North Fork Cottonwood Creek in NYE County, Nevada, by GLEN A. DAVIS & LEMOINE DAVIS for IRRIGATION. Place of use being 40 acre subdivisions shown by heavy dashed lines.

Philip C. Hulse
State Water Right Surveyor

Subscribed and sworn to before me this 19th day of Oct., 1981.
Notary Public in and for Lincoln County, Nevada.

Daniel A. Dils

Notary Public - State of Nevada
LINCOLN COUNTY
Daniel A. Dils
My Appointment Expires Feb. 28, 1986

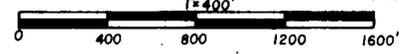

FILED
OCT 23 1981
STATE ENGINEER'S OFFICE

RECEIVED
OCT 23 1981
STATE ENGINEER'S OFFICE

MAP TO ACCOMPANY
APPLICATION TO APPROPRIATE
WATER FOR IRRIGATION
BY GLEN A. DAVIS & LEMOINE DAVIS
FROM North Fork Cottonwood Creek

PHILIP C. HULSE, Land and Water Right Surveyor

44665