


Frd. U.S. Dept. of Agriculture br. cap

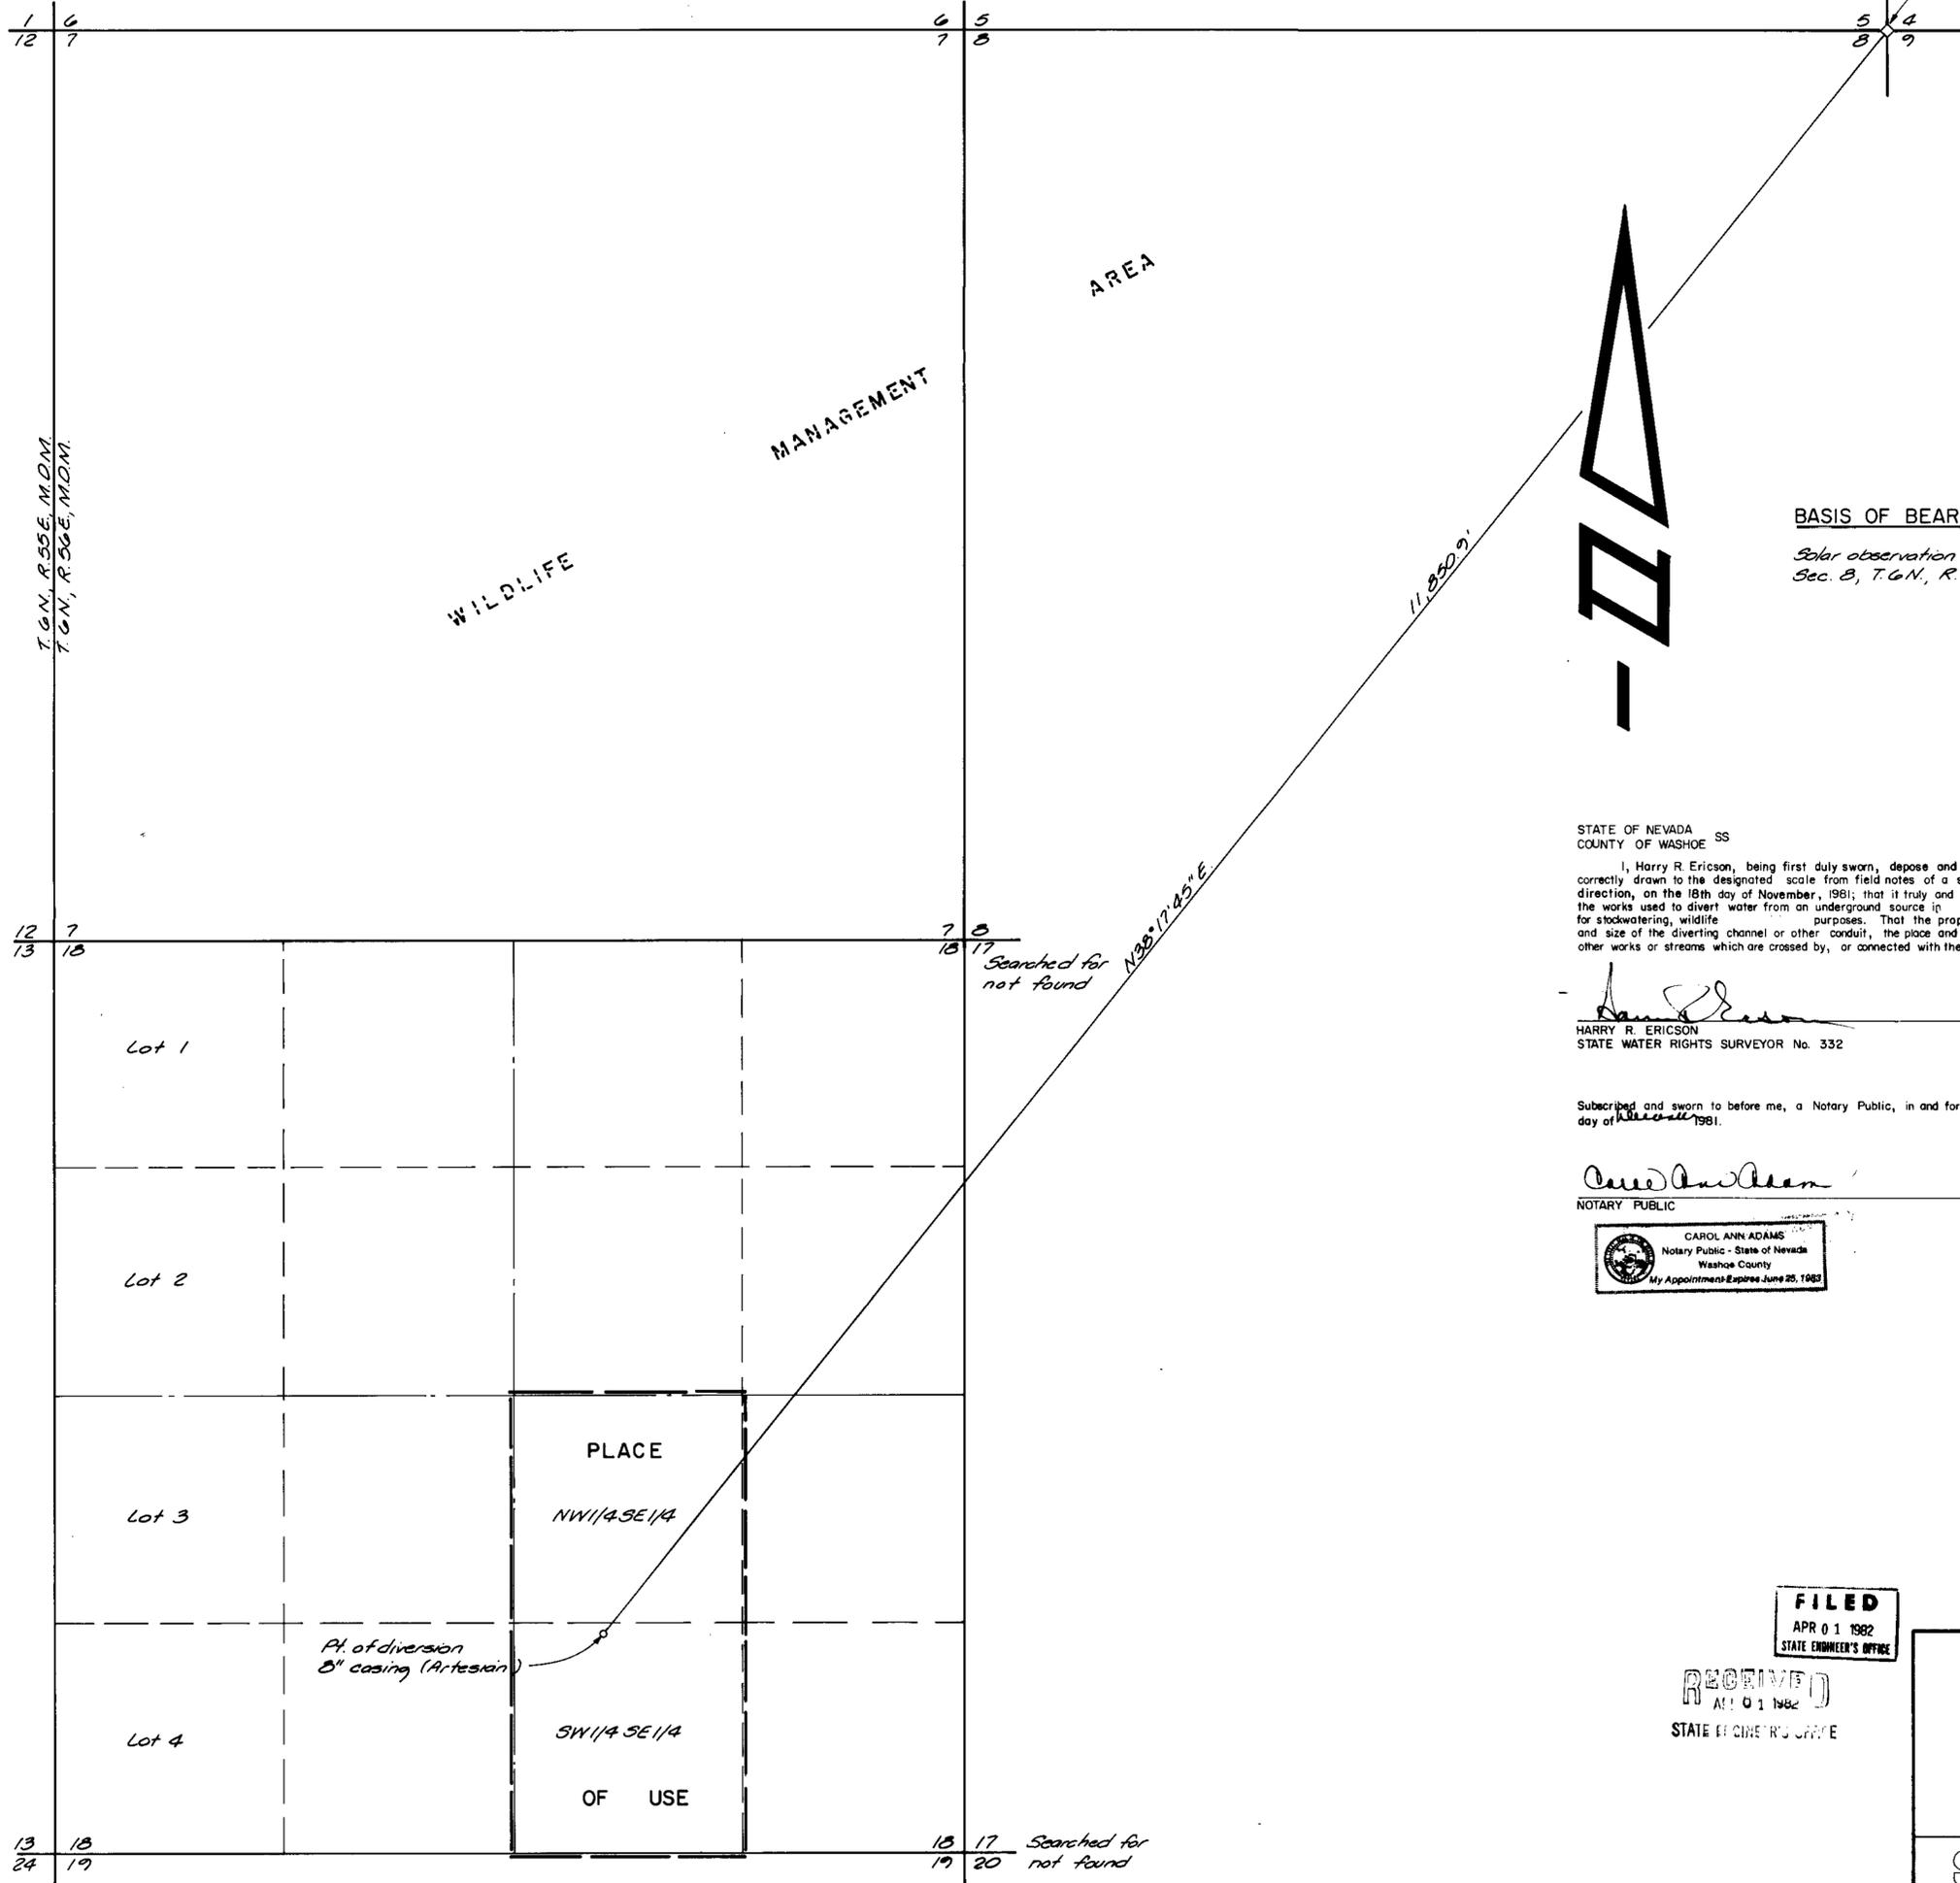

BASIS OF BEARINGS:

Solar observation at N.E. cor. of Sec. 8, T.6N., R.56E., M.D.M.



STATE OF NEVADA
COUNTY OF WASHOE SS

I, Harry R. Ericson, being first duly sworn, depose and say that this map consisting of one sheet has been correctly drawn to the designated scale from field notes of a survey made by me or under my supervision and direction, on the 18th day of November, 1981; that it truly and correctly represents the proposed location and extent of the works used to divert water from an underground source in Nye County, by the Bureau of Land Management, for stockwatering, wildlife purposes. That the proposed point of diversion, the approximate location and size of the diverting channel or other conduit, the place and manner of use, and the location and names of all other works or streams which are crossed by, or connected with the said works, are fully and correctly designated herein

Harry R. Ericson
HARRY R. ERICSON
STATE WATER RIGHTS SURVEYOR No. 332

Subscribed and sworn to before me, a Notary Public, in and for the County of Washoe, State of Nevada, on this 14th day of December 1981.

Carol Ann Adams
NOTARY PUBLIC

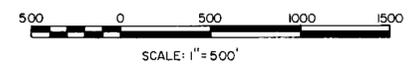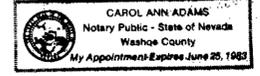

Nyala #2 Well

FILED
APR 01 1982
STATE ENGINEER'S OFFICE

RECEIVED
APR 01 1982
STATE ENGINEER'S OFFICE

MAP
TO ACCOMPANY APPLICATION
TO APPROPRIATE WATER
FOR STOCKWATERING, WILDLIFE
PURPOSES
BY THE BUREAU OF LAND MANAGEMENT
FROM AN UNDERGROUND SOURCE
IN NYE COUNTY, NEVADA

SCA 950 INDUSTRIAL WAY
SPARKS, NEVADA
S.N. 44771
JOB NO. 118-003-B11
DATE NOV, 1981
DR MCW

44771 #4