


T. 44N., R. 37E., M.D.B. & M.

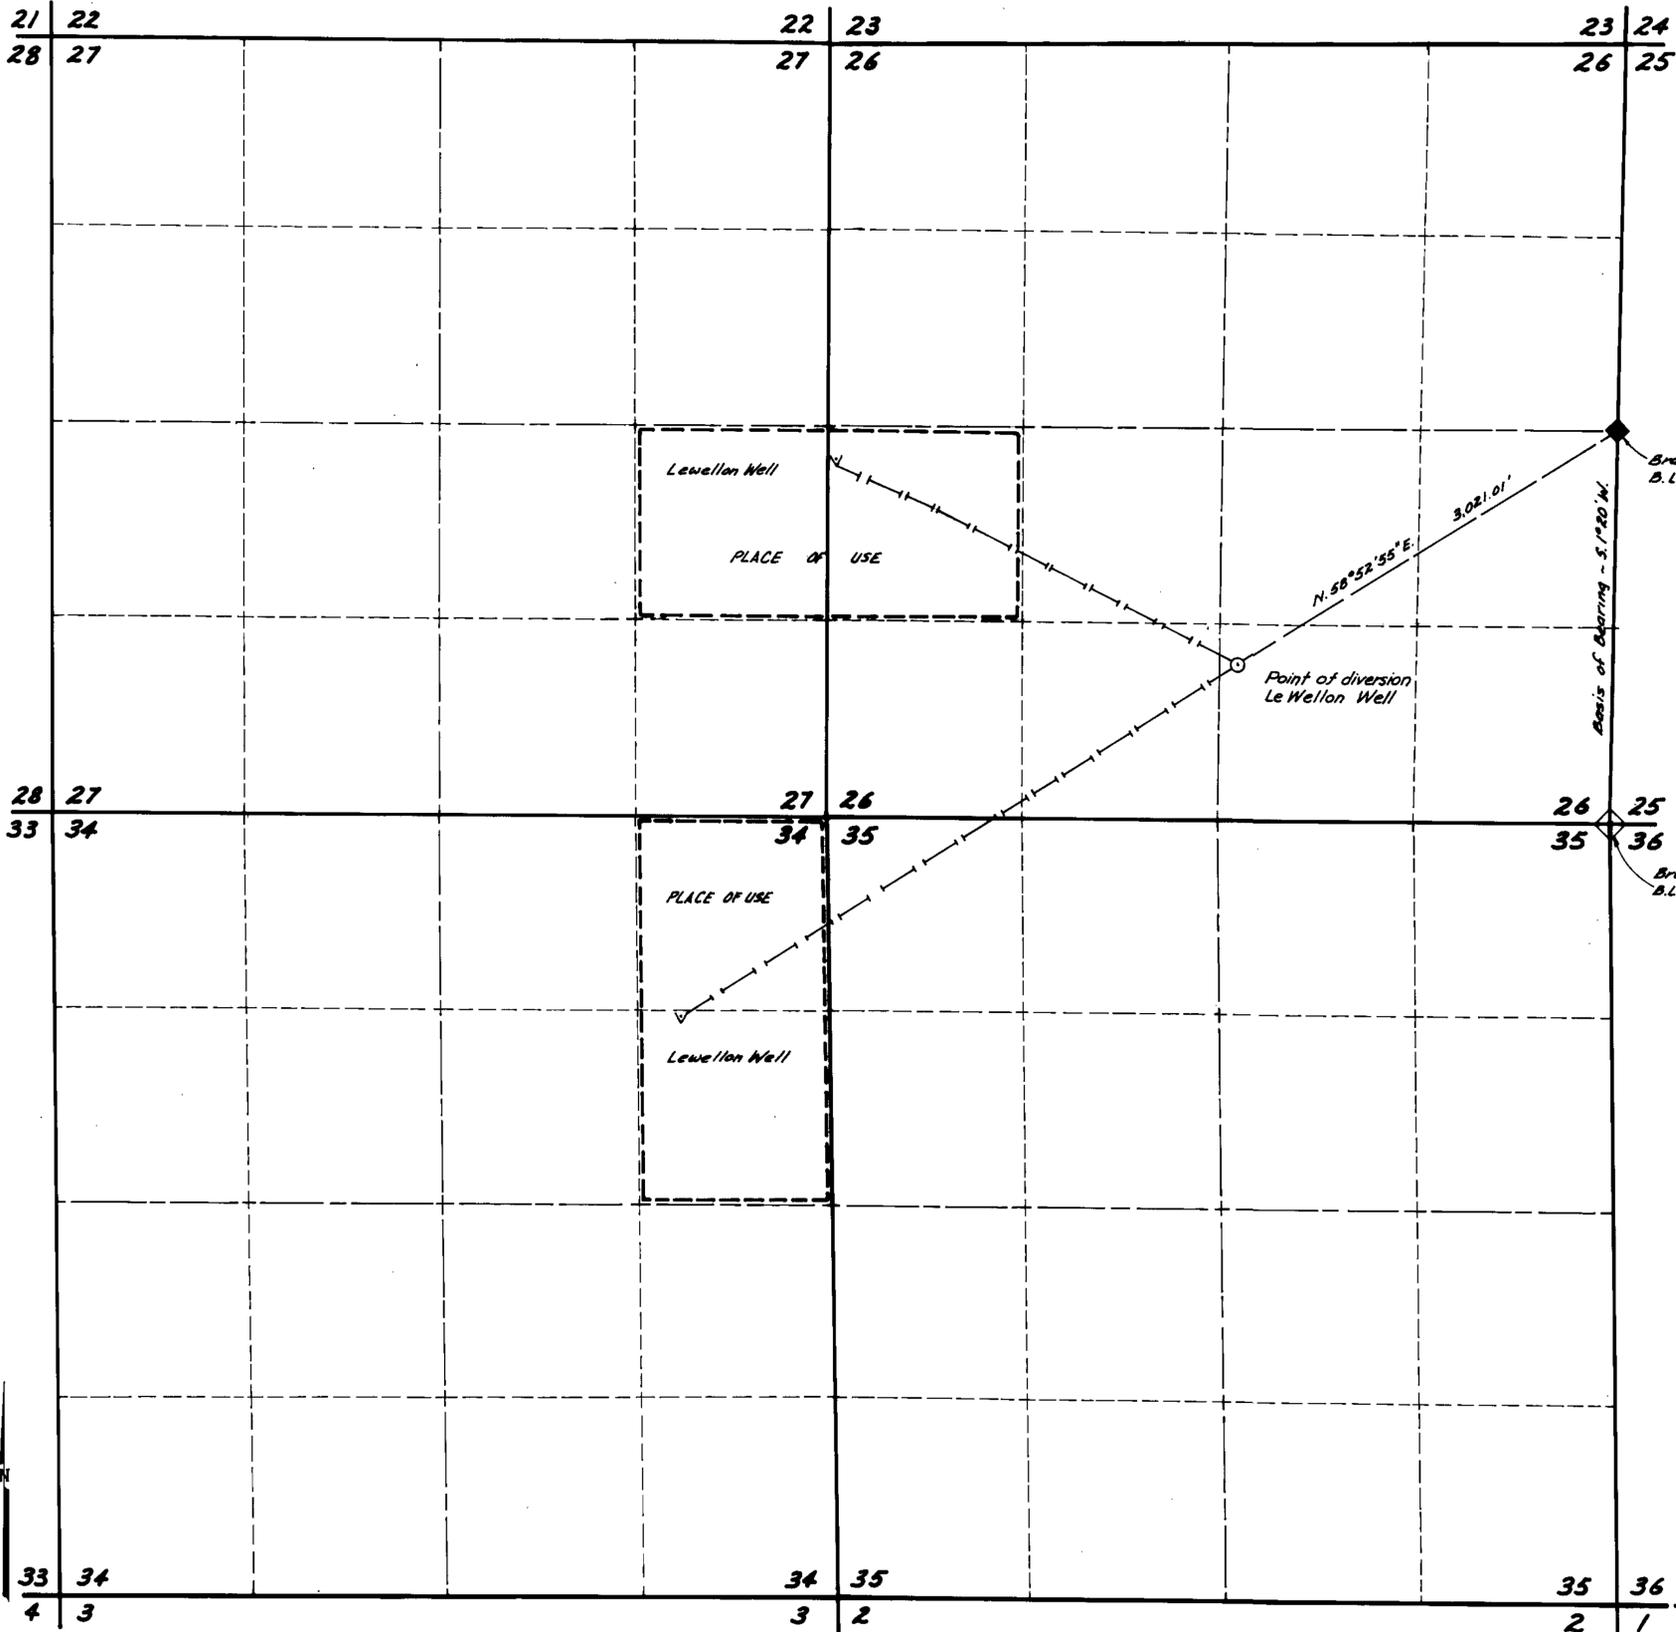

STATE OF NEVADA  
COUNTY OF WASHOE


I, WILLIAM F. PILLSBURY, being first duly sworn, depose and say that this map, consisting of 1 sheet, has been correctly drawn to the designated scale from field notes of a survey made under my supervision on the 23<sup>rd</sup> day of April, 1982; that it truly and correctly represents the location and extent of works used to divert water from an underground source by Bureau of Land Management for stockwatering, wildlife, and wild horse purposes. That the proposed point of diversion, the approximate location and size of the diverting channel or other conduit, the place and manner of use, and the location and names of all other works or streams which are crossed by, or connected with the said works, are fully and correctly designated hereon.

*William F. Pillsbury*  
STATE WATER RIGHTS SURVEYOR No. 478

STATE OF NEVADA  
COUNTY OF WASHOE

Subscribed and sworn to before me, this 10<sup>th</sup> day of May, 1982. Notary Public in and for County, Nevada.

*Clark W. Pillsbury*

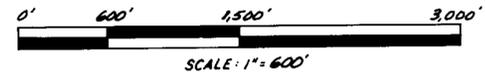

**BASIS OF BEARING:**  
The Easterly line of Section 26.  
From dependent resurvey of  
T. 44N., R. 37E., M.D.B. & M.  
Dated 1956. S. 0° 20' W.

**LEGEND:**  
○ Well  
▽ Trough  
— Pipeline

**FILED**  
JUN 25 1984  
STATE ENGINEER'S OFFICE

**MAP**  
TO ACCOMPANY APPLICATION TO APPROPRIATE WATER FROM AN UNDERGROUND SOURCE FOR STOCKWATERING, WILDLIFE, AND WILD HORSES.  
BY BUREAU OF LAND MANAGEMENT.  
S.N. 44814 Humboldt County #7

44814