


T.45N., R. 28E., M.D.B. & M.

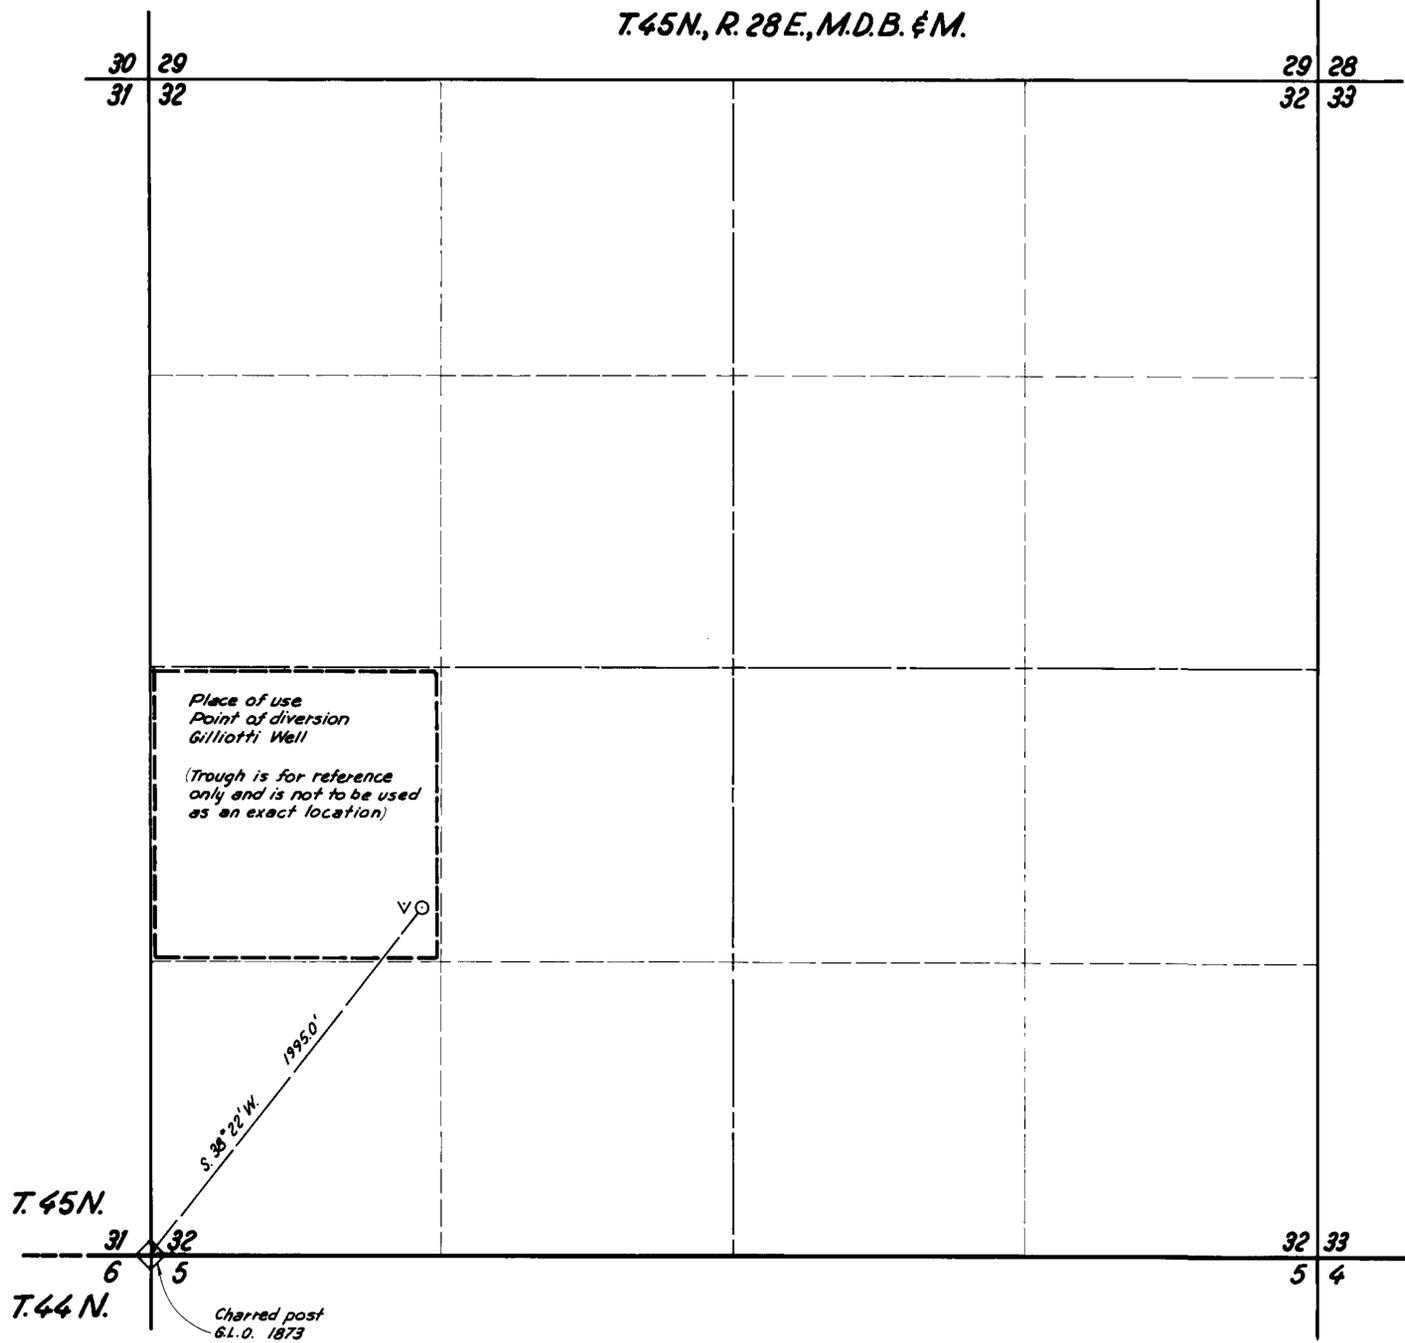

STATE OF NEVADA
COUNTY OF WASHOE


I, William F. Pillsbury, being first duly sworn, depose and say that this map, consisting of one sheet, has been correctly drawn to the designated scale from survey field notes of the General Land Office / BLM and data from USGS 7-1/2' topographic map titled Ashdown 2 S.E., Nevada, under my supervision on the day of February 1, 1982; that it truly and correctly represents the location and extent of the works as extracted from the improvement records of the BLM, used to divert water from an underground source in Humboldt County, by Bureau of Land Management for stockwatering, wildlife purposes. That the proposed point of diversion, the approximate location and size of the diverting channel or other conduit, the place and manner of use, and the location and names of all other works or streams which are crossed by, or connected with the said works, are fully and correctly designated thereon, based on the above data reference.

William F. Pillsbury
STATE WATER RIGHTS SURVEYOR No. 478


STATE OF NEVADA
COUNTY OF WASHOE

Subscribed and sworn to me, this 3rd day of February 1982. Notary Public in and for Washoe County, Nevada.

Carlynn Rossetto

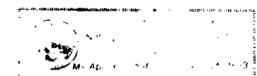

CERTIFICATE NO. 11648 ISSUED 1/7/87

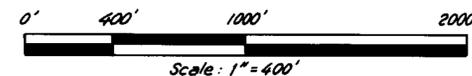

Gillioti Well

BASIS OF BEARING:
U.S.G.S. 7.5' Quad of Ashdown 2 S.E., Nevada. Dated: 1965 unedited.

LEGEND:
○ Well
▽ Trough

FILED
MAY 7 1982
STATE ENGINEER'S OFFICE

MAP
TO ACCOMPANY APPLICATION TO APPROPRIATE WATER FROM AN UNDERGROUND SOURCE FOR STOCKWATERING, WILDLIFE BY BUREAU OF LAND MANAGEMENT.
S.N. 44817 Humboldt County #3

44817