


T. 30N., R. 41E., M.D.B. & M.

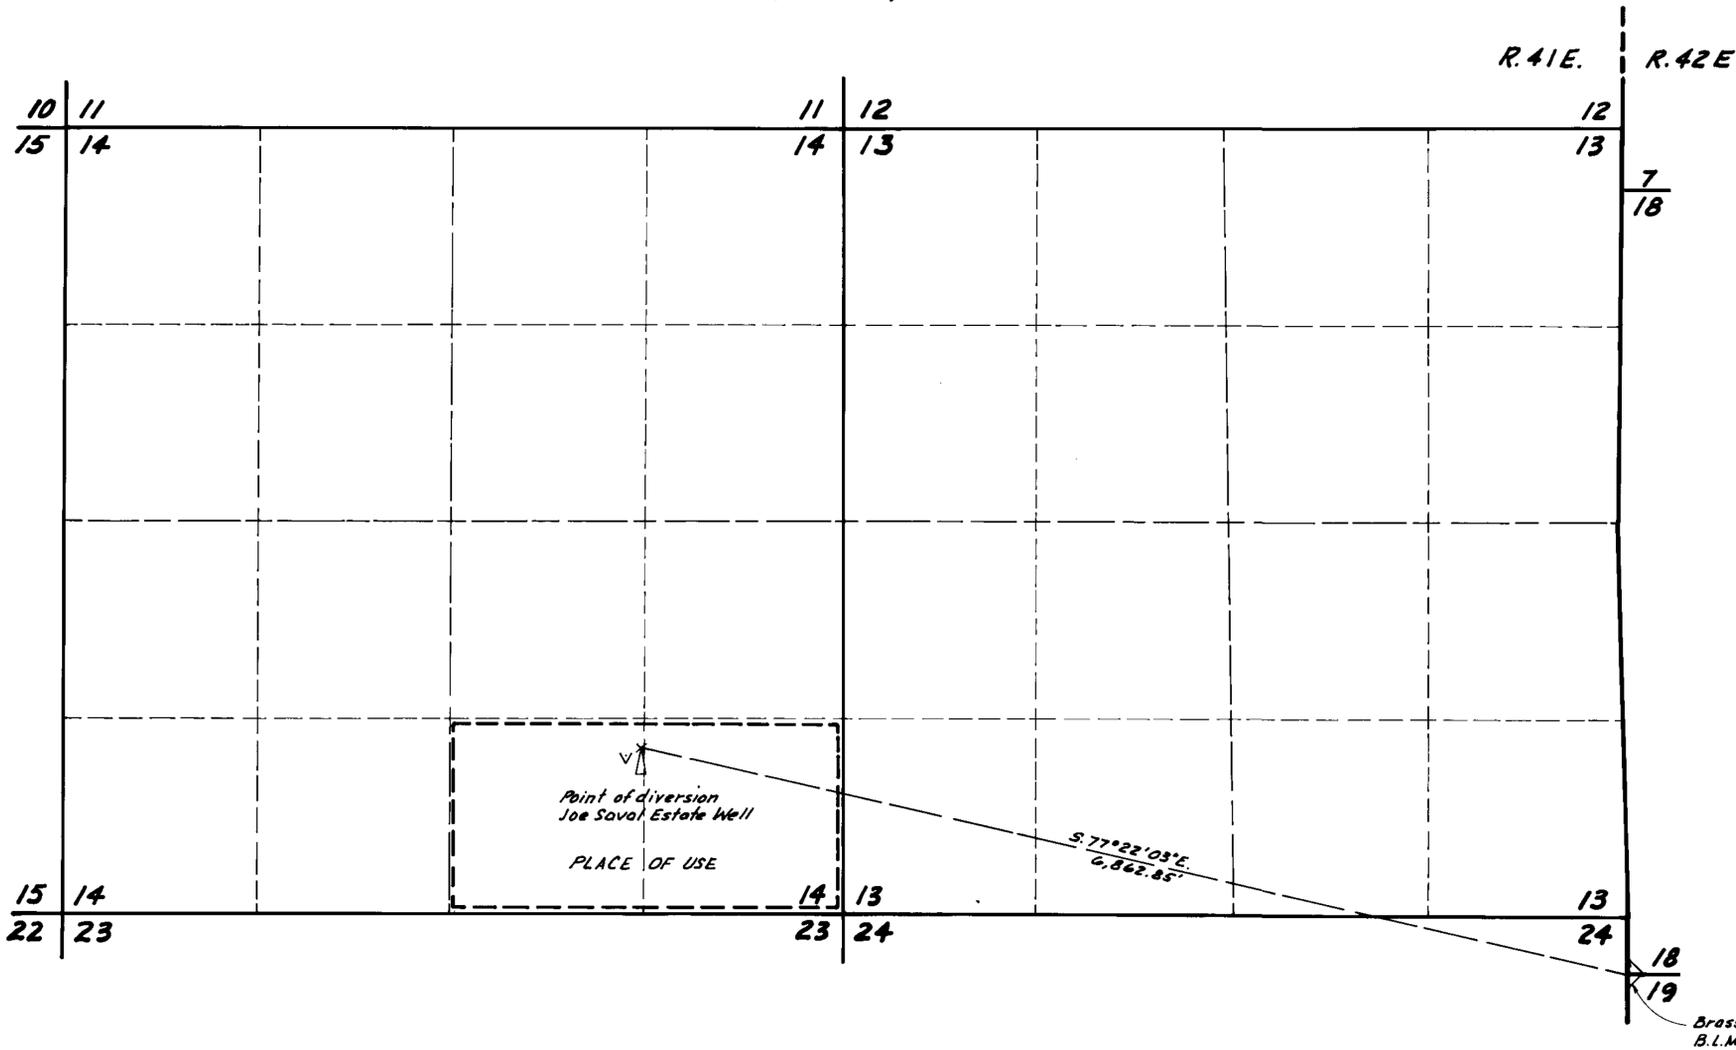

STATE OF NEVADA  
COUNTY OF WASHOE


I, WILLIAM F. PILLSBURY, being first duly sworn, depose and say that this map, consisting of 1 sheet, has been correctly drawn to the designated scale from field notes of a survey made under my supervision on the 20th day of April, 1982; that it truly and correctly represents the location and extent of works used to divert water from an underground source by Bureau of Land Management for stockwatering, wildlife, and wild horse purposes. That the proposed point of diversion, the approximate location and size of the diverting channel or other conduit, the place and manner of use, and the location and names of all other works or streams which are crossed by, or connected with the said works, are fully and correctly designated hereon.

*William F. Pillsbury*  
STATE WATER RIGHTS SURVEYOR No. 478

STATE OF NEVADA  
COUNTY OF WASHOE

Subscribed and sworn to before me, this 21 day of May, 1982. Notary Public in and for Washoe County, Nevada.

*Carolyn Runnells*

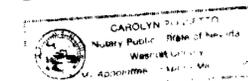

Brass Cap  
B.L.M. 1966



BASIS OF BEARING:  
Solar Observation

LEGEND:

- Windmill
- Trough

**FILED**  
JUN 23 1984  
STATE ENGINEER'S OFFICE

Joe Saval Estate Well

**MAP**

TO ACCOMPANY APPLICATION TO APPROPRIATE WATER FROM AN UNDERGROUND SOURCE FOR STOCKWATERING, WILDLIFE, AND WILD HORSES. BY BUREAU OF LAND MANAGEMENT.

S.N. 44842      Pershing County      #48

44842