


T.31N., R.67E., M.D.B. & M.

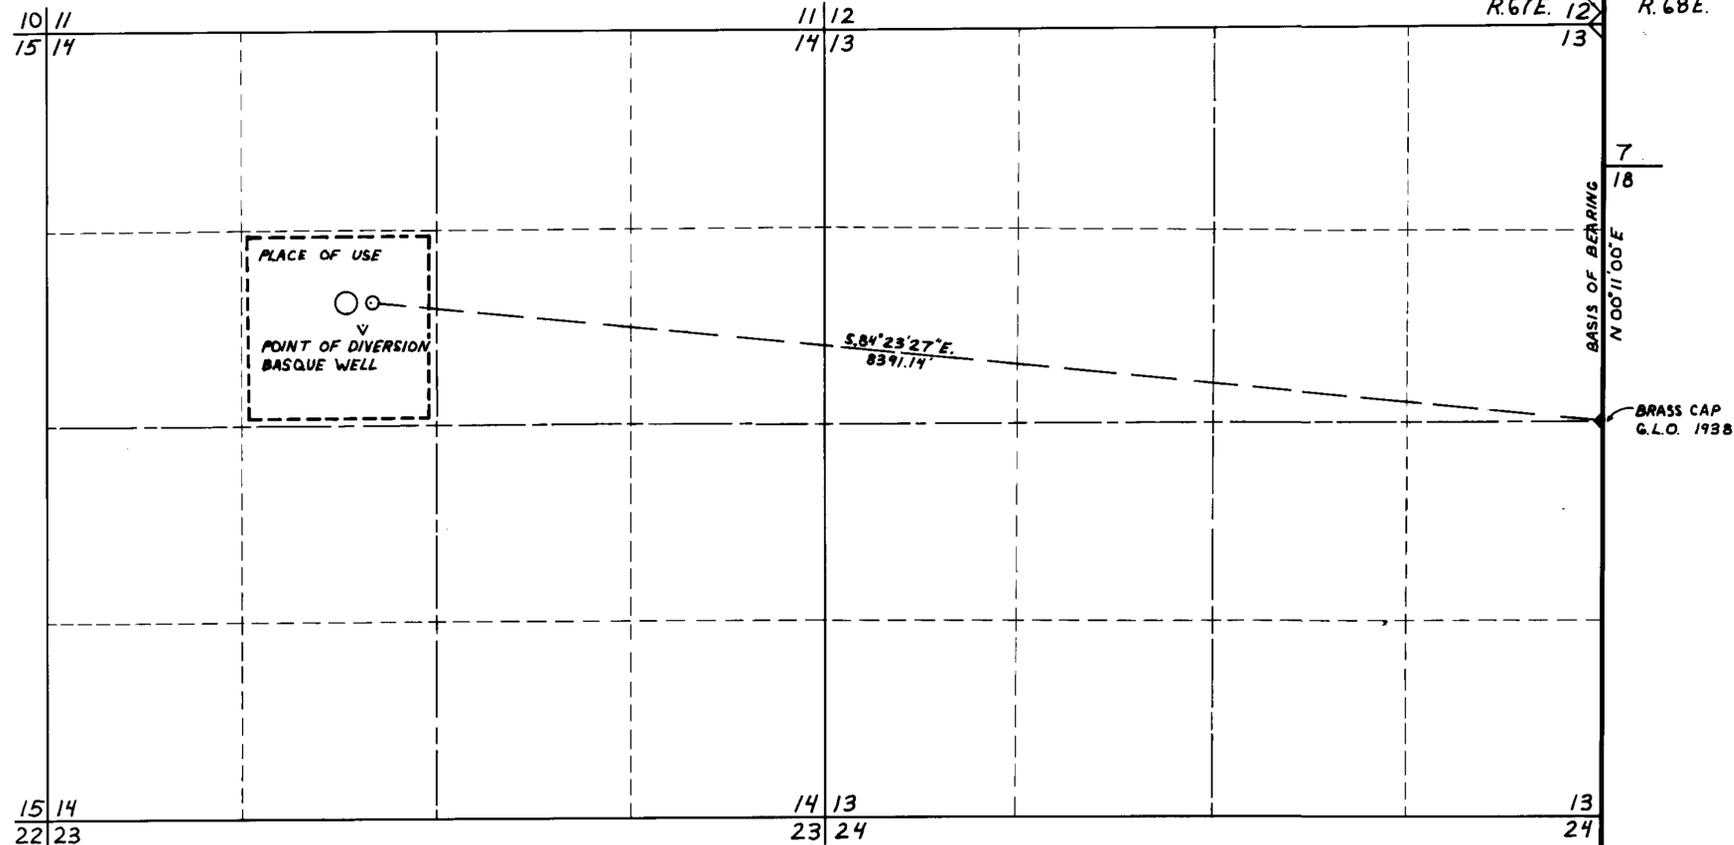

STATE OF NEVADA
COUNTY OF WASHOE


I, WILLIAM F. PILLSBURY, being first duly sworn, depose and say that this map, consisting of 1 sheet, has been correctly drawn to the designated scale from field notes of a survey made under my supervision on the 29th day of October, 1981; that it truly and correctly represents the location and extent of works used to divert water from an underground source by Bureau of Land Management for stockwatering, wildlife purposes. That the proposed point of diversion, the approximate location and size of the diverting channel or other conduit, the place and manner of use, and the location and names of all other works or streams which are crossed by, or connected with the said works, are fully and correctly designated hereon.

William F. Pillsbury
STATE WATER RIGHTS SURVEYOR No. 478

STATE OF NEVADA
COUNTY OF WASHOE

Subscribed and sworn to before me, this 27th day of October, 1981. Notary Public in and for Washoe County, Nevada.

Carolyn Rossetto

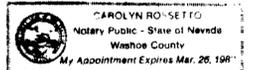

BASIS OF BEARING:
THE EASTERLY LINE OF SECTION 13
FROM THE DEPENDENT RESURVEY OF
THE EAST BOUNDARY OF T.31N., R.67E.
DATED 1938. N.00°11'00\"/>

LEGEND:
○ WELL
○ TANK
∇ TROUGH

RECEIVED
MAY 07 1982
STATE ENGINEER'S OFFICE

FILED
MAY 07 1982
STATE ENGINEER'S OFFICE



BASQUE WELL
MAP
TO ACCOMPANY APPLICATION TO APPROPRIATE
WATER FROM AN UNDERGROUND SOURCE FOR
STOCKWATERING, WILDLIFE
BY BUREAU OF LAND MANAGEMENT.
S.N. 44875 ELKO COUNTY 118

44875