


T. 46N., R. 64E., M.D.B. & M.

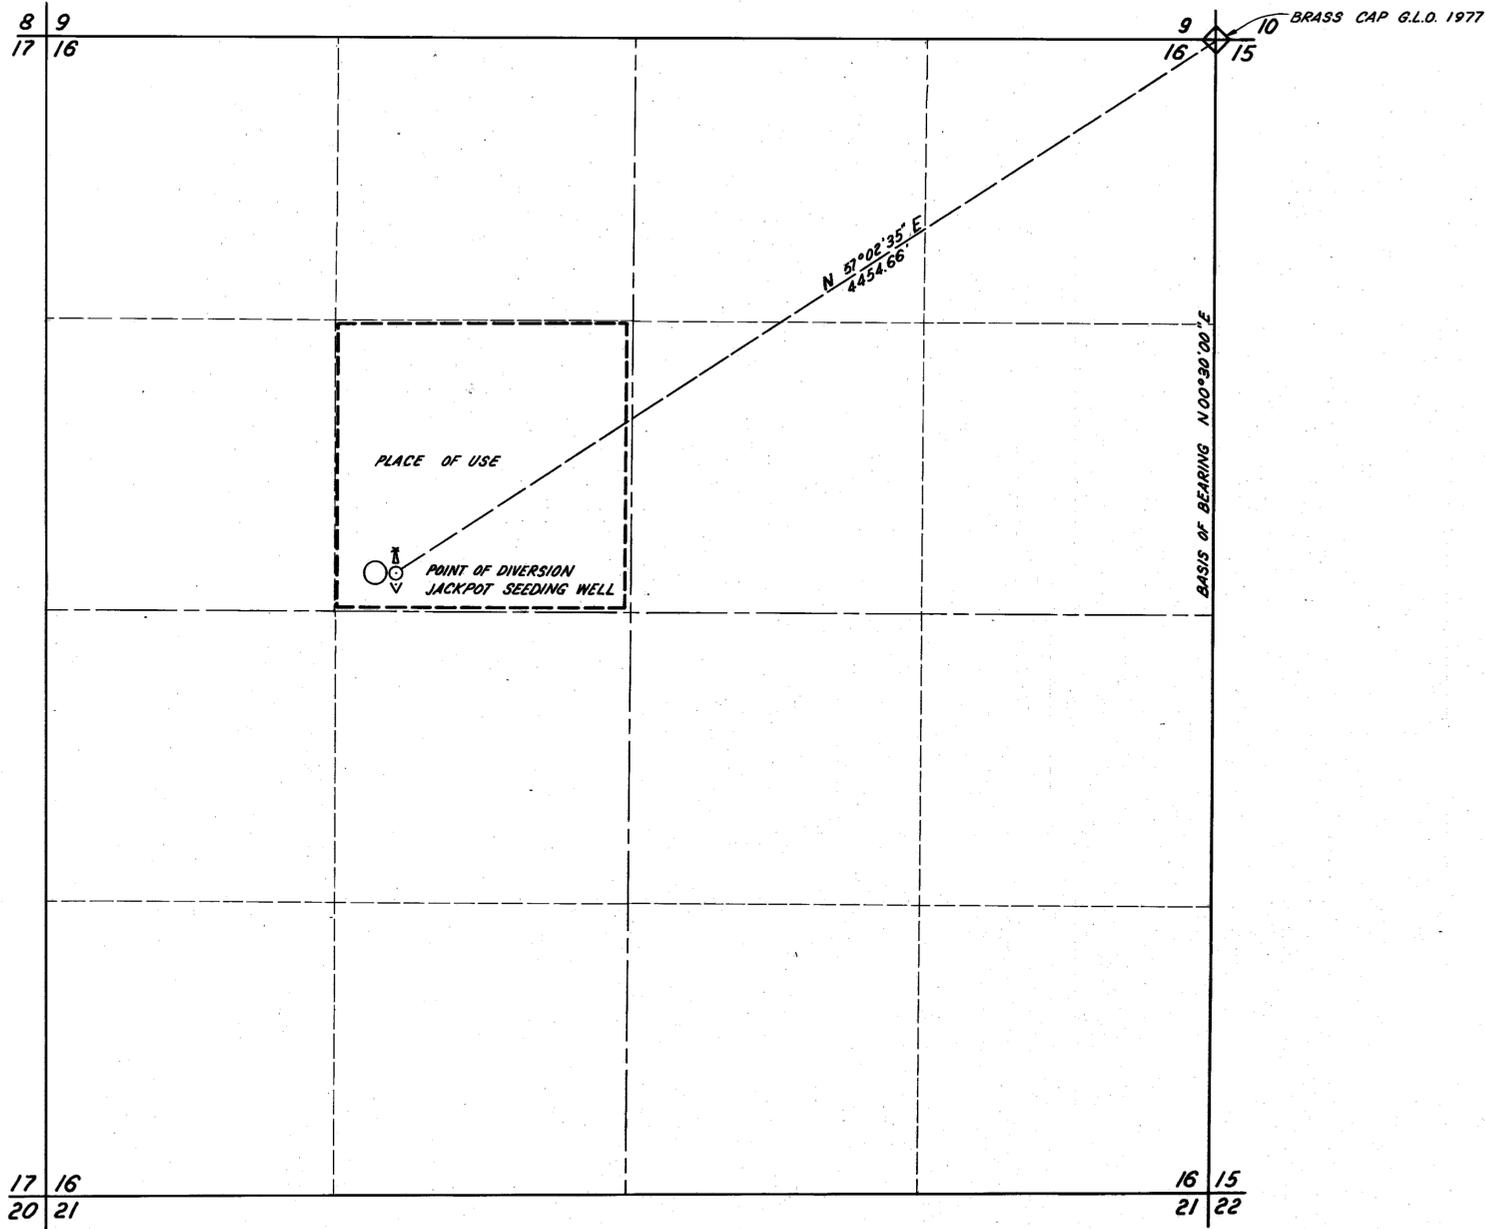

STATE OF NEVADA
COUNTY OF WASHOE


I, WILLIAM F. PILLSBURY, being first duly sworn, depose and say that this map, consisting of 1 sheet, has been correctly drawn to the designated scale from field notes of a survey made under my supervision on the 23rd day of November, 1981; that it truly and correctly represents the location and extent of works used to divert water from an underground source by Bureau of Land Management for stockwatering, wildlife purposes. That the proposed point of diversion, the approximate location and size of the diverting channel or other conduit, the place and manner of use, and the location and names of all other works or streams which are crossed by, or connected with the said works, are fully and correctly designated hereon.

William F. Pillsbury
STATE WATER RIGHTS SURVEYOR No. 478

STATE OF NEVADA
COUNTY OF WASHOE

Subscribed and sworn to before me, this 23rd day of November, 1981. Notary Public in and for Washoe County, Nevada.

Carolyn Rossetto

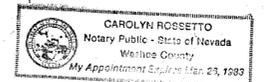


BASIS OF BEARING:

THE MERIDIAN OF THIS SURVEY IS BASED UPON THE DEPENDENT RESURVEY OF T. 46N., R. 64E., DATED 1977. THE LINE USED WAS BETWEEN THE CORNER OF SECTIONS 9, 10, 15 AND 16, AND THE EAST 1/4 CORNER OF SECTION 16.

LEGEND:

- WELL
- ∇ TROUGH
- ⊙ WINDMILL
- TANK

CERTIFICATE NO. ISSUED

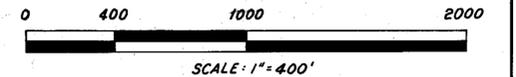

FILED
MAY 7 1982
STATE ENGINEER'S OFFICE

RECEIVED
MAY 07 1982
STATE ENGINEER'S OFFICE

44890 JACKPOT SEEDING WELL

MAP

TO ACCOMPANY APPLICATION TO APPROPRIATE WATER FROM AN UNDERGROUND SOURCE FOR STOCKWATERING, WILDLIFE BY BUREAU OF LAND MANAGEMENT.

S.N. 44890 ELKO COUNTY

44890