


T. 30 N., R. 59 E., M.D.B. & M.

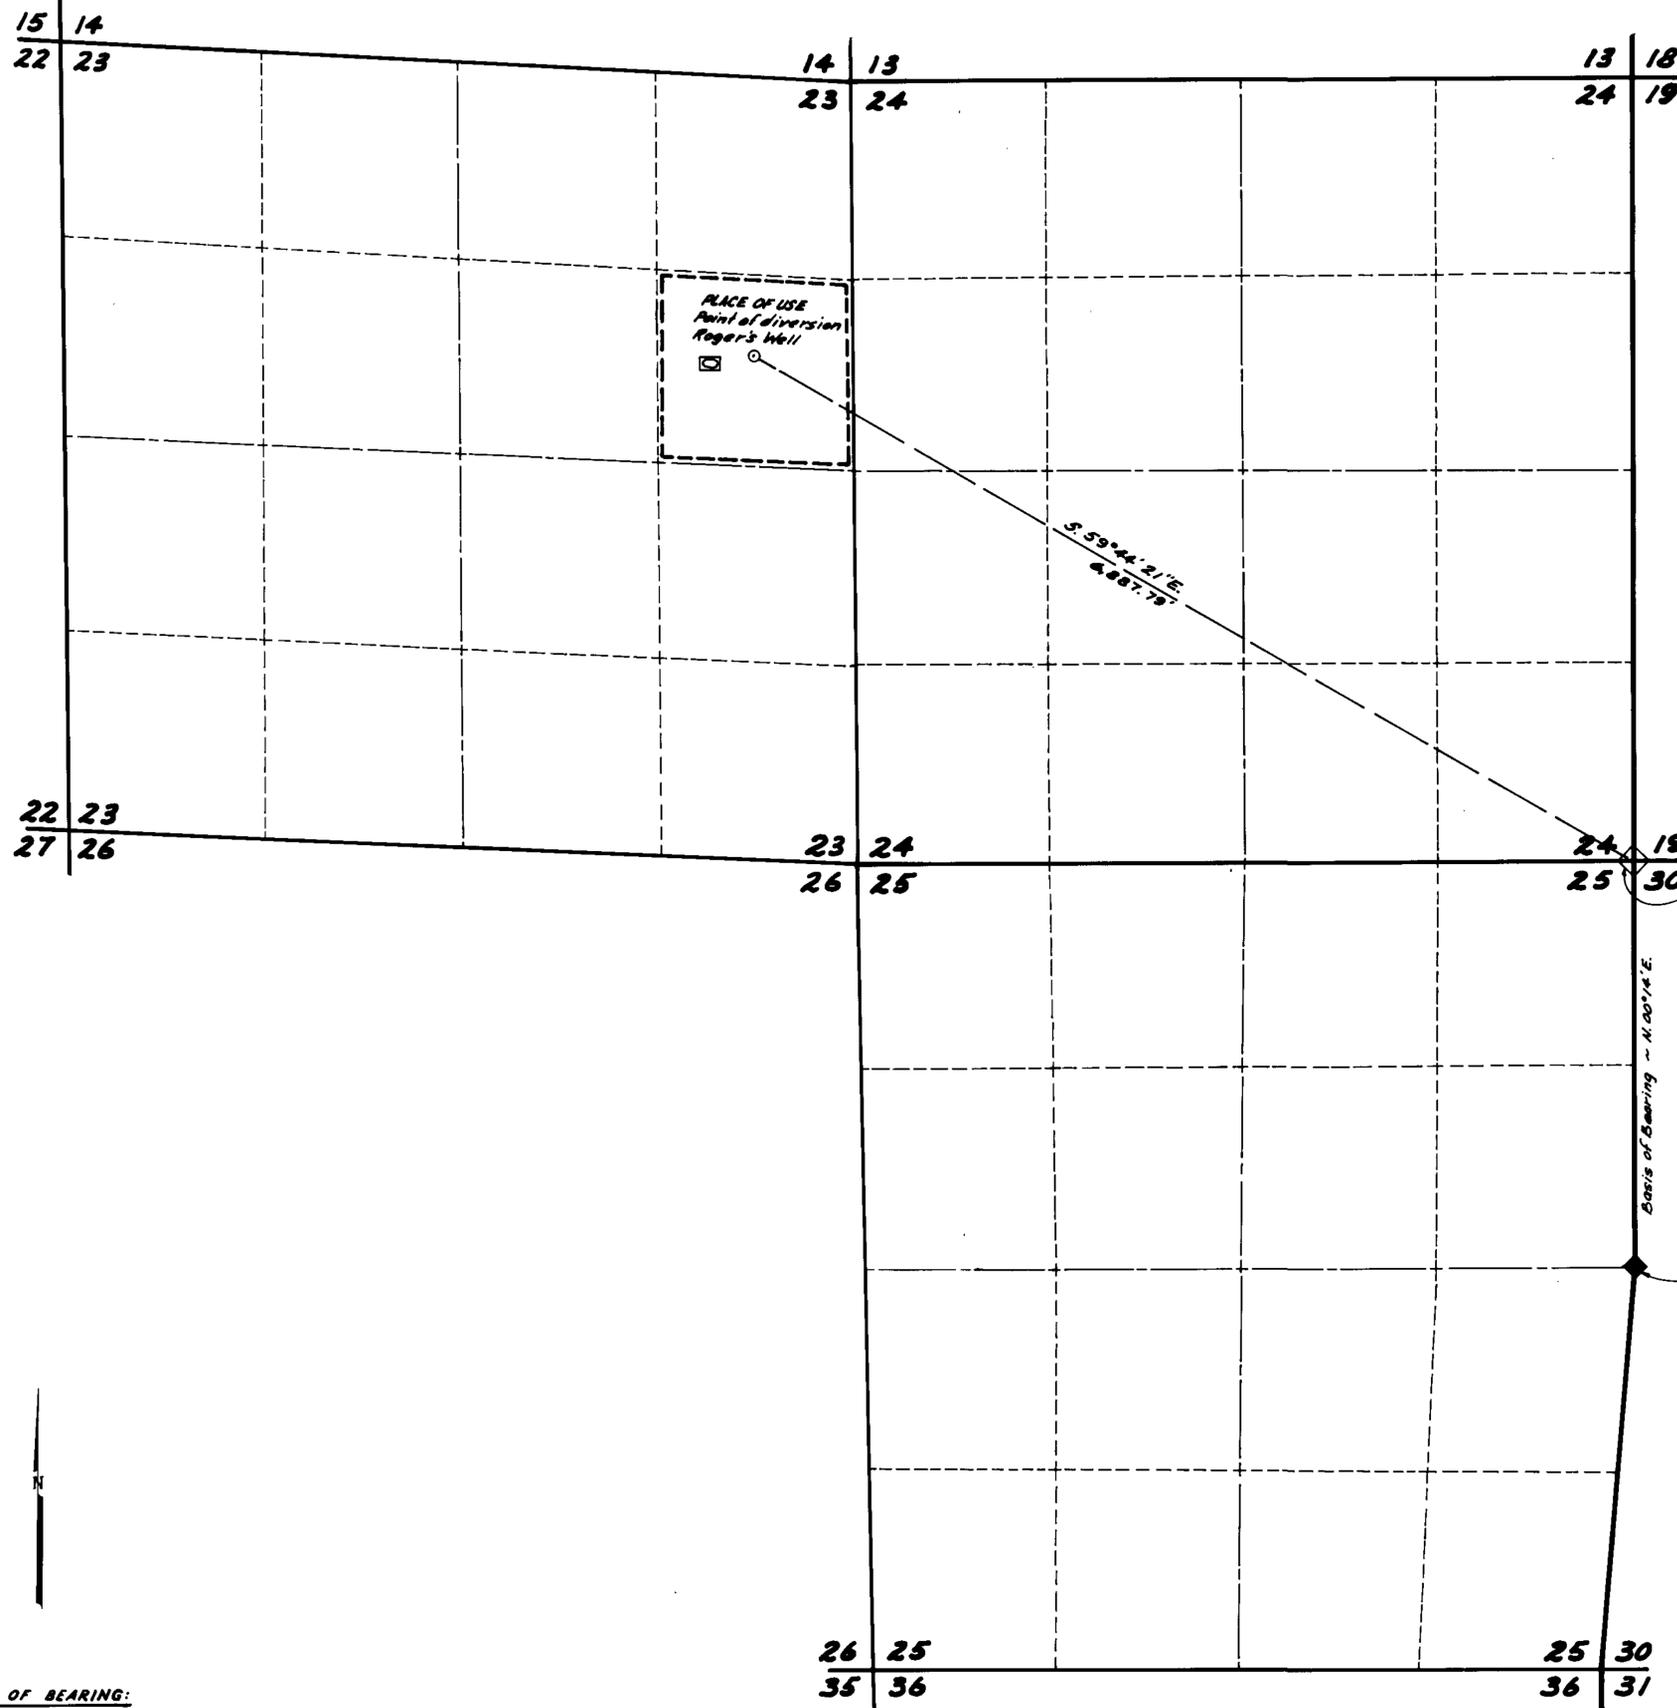

STATE OF NEVADA
COUNTY OF WASHOE


I, WILLIAM F. PILLSBURY, being first duly sworn, depose and say that this map, consisting of 1 sheet, has been correctly drawn to the designated scale from field notes of a survey made under my supervision on the 14th day of November, 1981; that it truly and correctly represents the location and extent of works used to divert water from an underground source by Bureau of Land Management for stockwatering, wildlife, and wild horse purposes. That the proposed point of diversion, the approximate location and size of the diverting channel or other conduit, the place and manner of use, and the location and names of all other works or streams which are crossed by, or connected with the said works, are fully and correctly designated hereon.

William F. Pillsbury
STATE WATER RIGHTS SURVEYOR No. 478

STATE OF NEVADA
COUNTY OF WASHOE


Subscribed and sworn to before me, this 19th day of April, 1982. Notary Public in and for Washoe County, Nevada.

Carolyn R. Hise

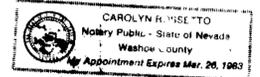

Brass Cap
B.L.M. 1967

Brass Cap
B.L.M. 1967

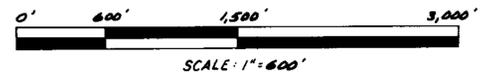

FILED
OCT 1 1982
STATE ENGINEER'S OFFICE

MAP

TO ACCOMPANY APPLICATION TO APPROPRIATE WATER FROM AN UNDERGROUND SOURCE FOR STOCKWATERING, WILDLIFE, AND WILD HORSES.
BY BUREAU OF LAND MANAGEMENT.

S.N. 44993 Elko County #133

44993

BASIS OF BEARING:
The meridian of this survey is identical to the west line of Section 30, T. 30 N., R. 60 E., M.D.B. & M. as recorded from that B.L.M. Plat dated May 22, 1969, the bearing being N. 00° 14' E., N. 1/2 of West line From 1/4 corner.

LEGEND:
○ Well
☒ Reservoir

R. 59 E. R. 60 E.

'84 OCT - 1 P.M.
STATE ENGINEER'S OFFICE