


STATE OF NEVADA }
 COUNTY OF LANDER } S.S.

I, Wm. Michael Donovan, Jr. being first duly sworn, deposed and say that this map, consisting of 1 sheet, has been correctly drawn to the designated scale from field notes of a survey made by me, on the 12th day of October, 1981; that it truly and correctly represents the proposed location and extent of the works used to divert water from an Underground source in Lander County, by J. Chester Young for irrigation purpose. That the proposed and existing points of diversions, the approximate location and size of the diverting channel, all reservoirs or basins, the location and names of all other works which cross or connect with the proposed works, and the boundary of all lands, showing by 40-acre subdivisions the areas proposed to be irrigated, are fully and correctly designated thereon.

Wm. Michael Donovan, Jr.
 Wm. Michael Donovan, Jr.
 State Water Rights Surveyor # 514

Subscribed and sworn to me this 12th day of October, 1981. Notary Public in and for Lander County, Nevada.

James D. Luce

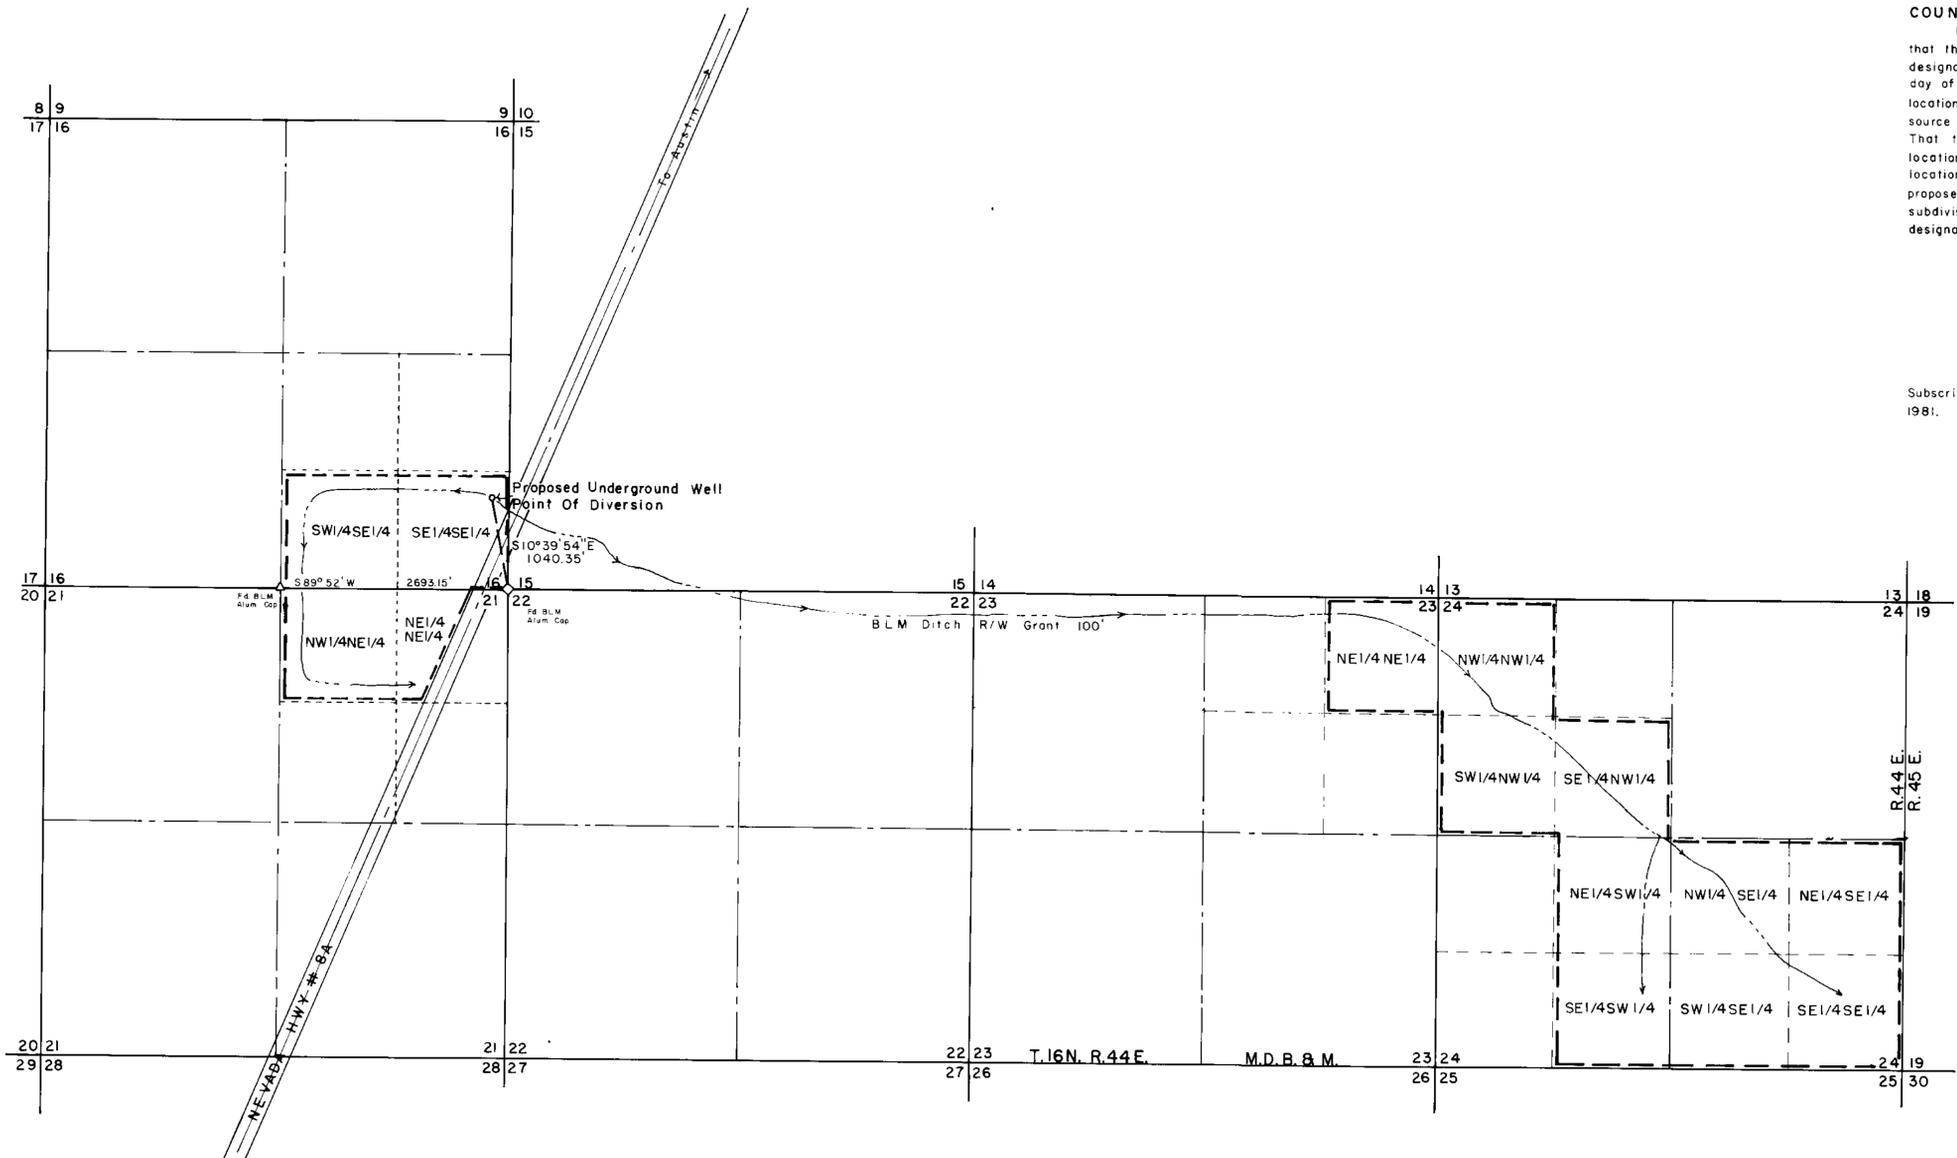

BASIS OF BEARING
 The basis of bearing of this survey is the line between the South 1/4 corner and the SE Section corner of Section 16 T16E, R.44E. M.D.B.M. of S89°52'00"W. as shown on the original 1873 G.L.O. Township Plat.



MAP
 TO ACCOMPANY APPLICATION
 TO APPROPRIATE WATER
 FOR IRRIGATION
 BY
 J. CHESTER YOUNG
 FROM
 UNDERGROUND SOURCE

45009