


22 23
27 26

T. 17 N., R. 19 E., M.D.B. & M.

FND. 1/4 COR.
1/2" REBAR
ON FENCE LINE
23
26

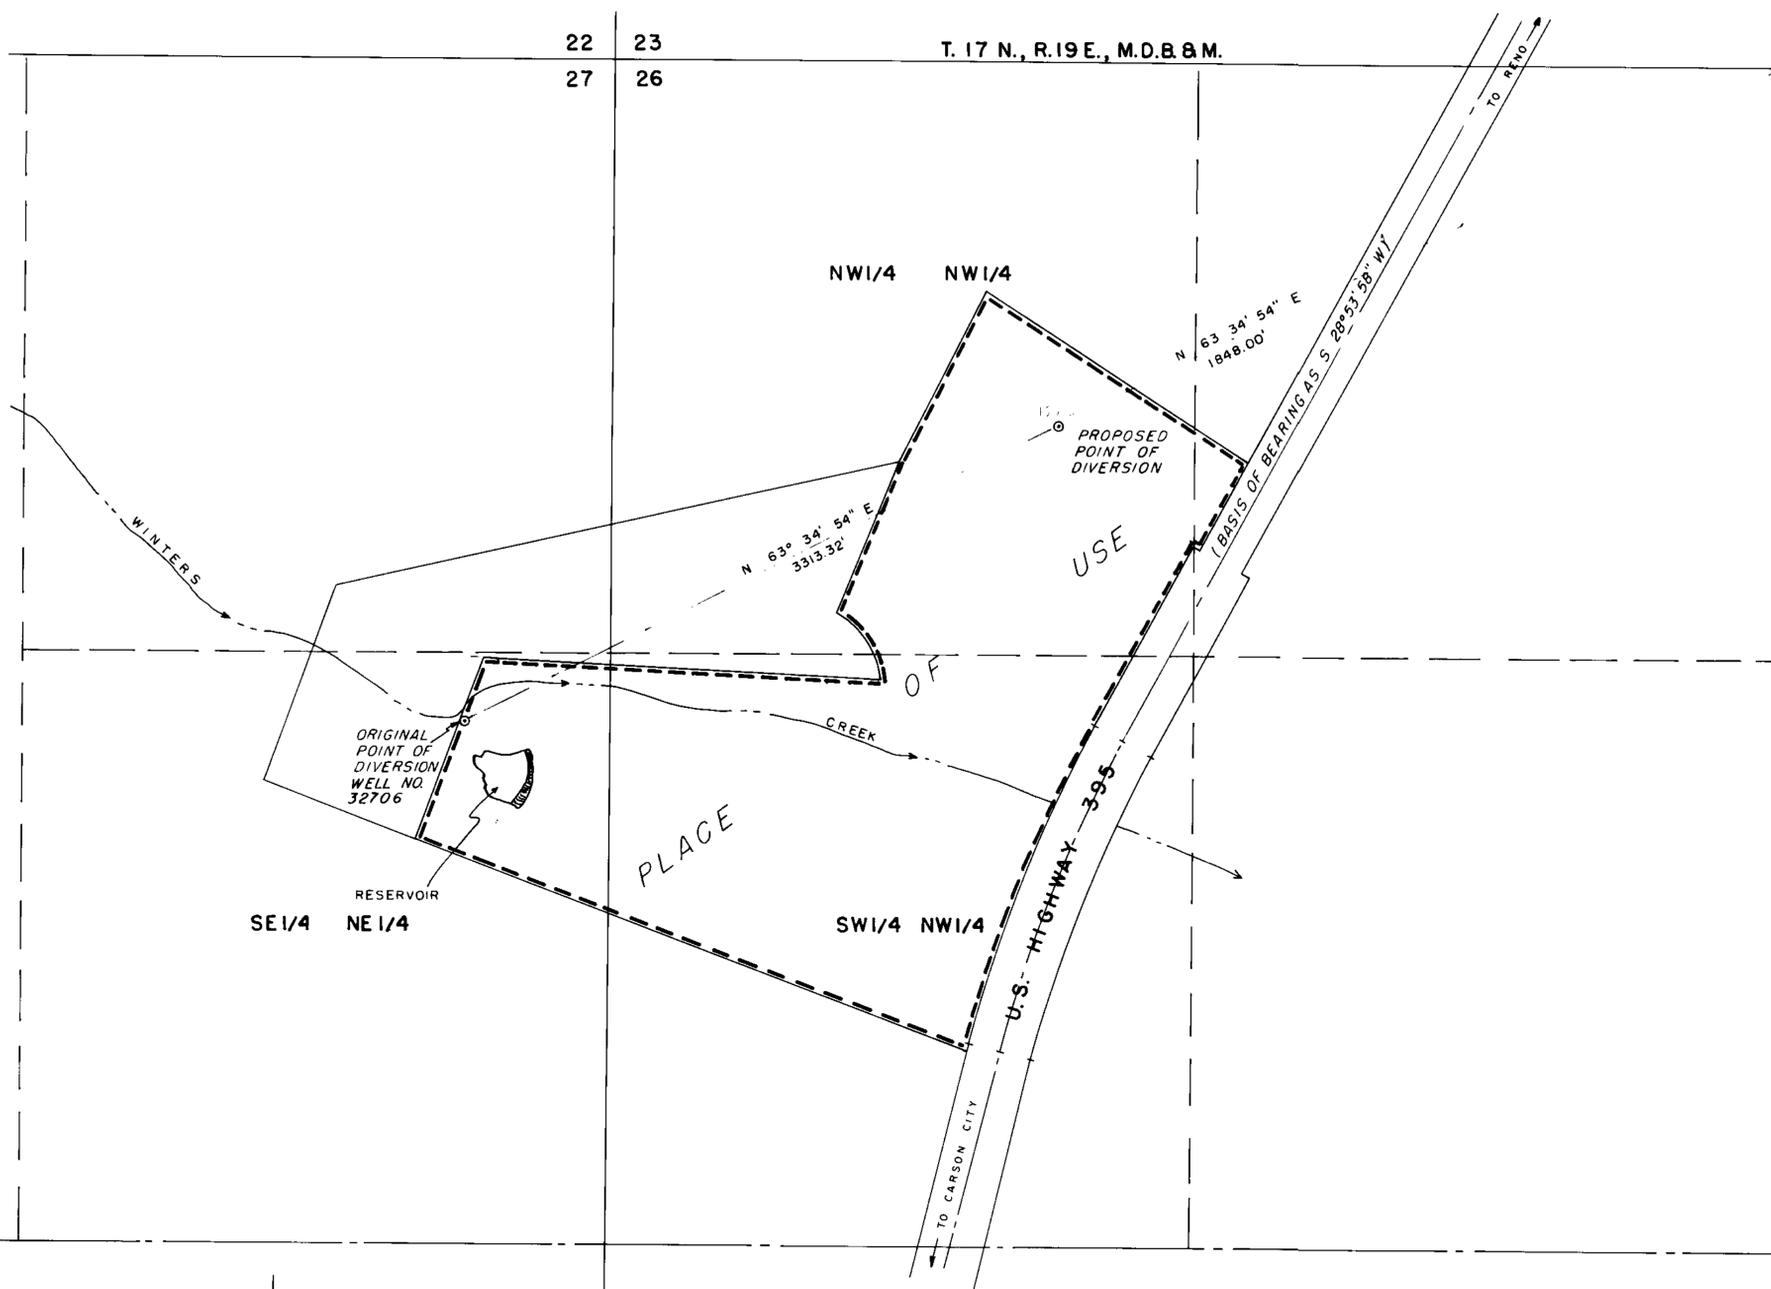


STATE of NEVADA } s. s.
CARSON CITY


I, Walter G. Reid, being first duly sworn, depose and say that this map, consisting of one sheet, has been correctly drawn to the designated scale from field notes of a survey made by me on the 26th. day of October, 1981, that it truly and correctly represents the original point of diversion under Permit No. 32706 and the proposed point of diversion and extent of the works used to divert water from an underground source in Washoe County, by Myron Gaylord Sayan and Michael Dennis Sayan, for irrigation and domestic purposes. That the original and proposed point of diversion, the approximate location and size of the diverting conduit, the place and manner of use, and the location and names of all other works or streams which are crossed by, or connected with the said works, are fully and correctly designated thereon.

Walter G. Reid
State Water Right Surveyor

Subscribed and sworn to before me this 2nd day of November, 1981.

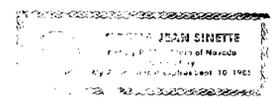


Norma Jean Smettle

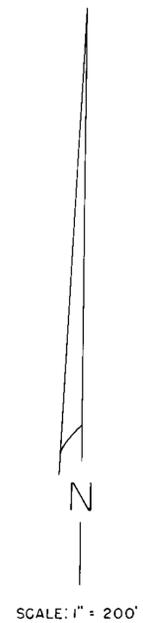

FILED
NOV 2 1981
STATE ENGINEER'S OFFICE

RECEIVED
NOV 1981
STATE ENGINEER'S OFFICE

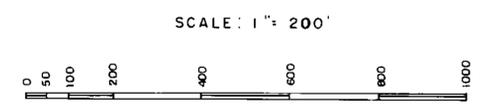

45016
MAP TO ACCOMPANY APPLICATION
TO CHANGE POINT OF DIVERSION
OF A PORTION
UNDER PERMIT NO. 32706
FOR IRRIGATION & DOMESTIC
BY MYRON GAYLORD & MICHAEL DENNIS SAYAN
FROM UNDERGROUND SOURCE

45016