



STATE OF NEVADA }
COUNTY OF WHITE PINE } SS.

I, Richard E. Fonger, being first duly sworn, depose and say that this map, consisting of One sheets, numbered from 1 to One, inclusive, has been correctly drawn to the designated scale from field notes of a survey made by me, (or under my supervision and direction), between the 20th day of February, and the 20th day of February, 1982; that it truly and correctly represents the proposed location and extent of the works used to divert water from Underground sources, in Nye County, by June Louise Parker for Irrigation and Domestic purposes. That the proposed point of diversion, the approximate location and size of the diverting channel, all reservoirs or basins, the location and names of all other works which will cross or connect with the proposed works, and the boundary of all lands, showing by 40 acre subdivisions the areas proposed to be irrigated, are fully and correctly designated thereon.


Richard E. Fonger
State Water Rights Surveyor
Certificate No. 497

Subscribed and sworn before me this 6th day of March, 1982.
Notary Public in and for White Pine County, Nevada.

Beth M. Smith
Notary Public

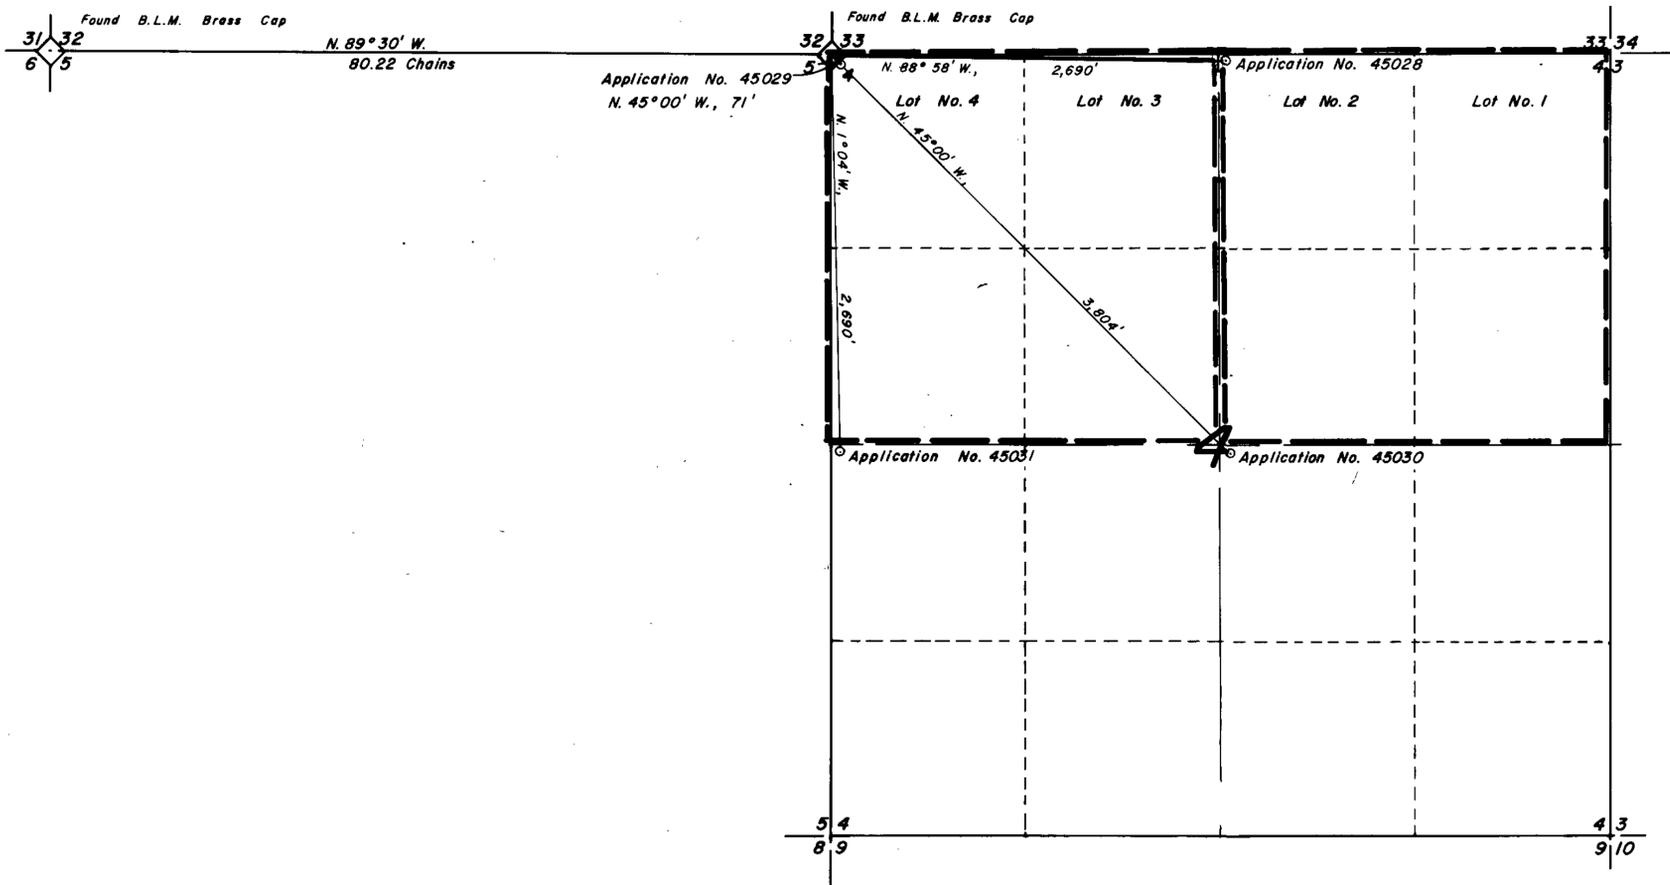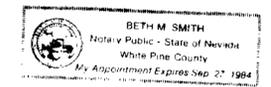

Bearing Base 1953 B.L.M. Dependent Resurvey

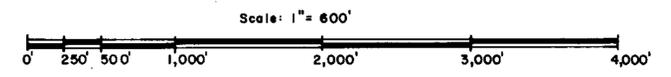

Section 4, Township 8 North, Range 61 East, M.D.B. & M.

FILED
APR 5 1982
STATE ENGINEER'S OFFICE

45029, 29,
MAP
To Accompany Application to Appropriate Water
for Irrigation and Domestic
By *June Louise Parker*
From *Underground Sources*

45029 45028