


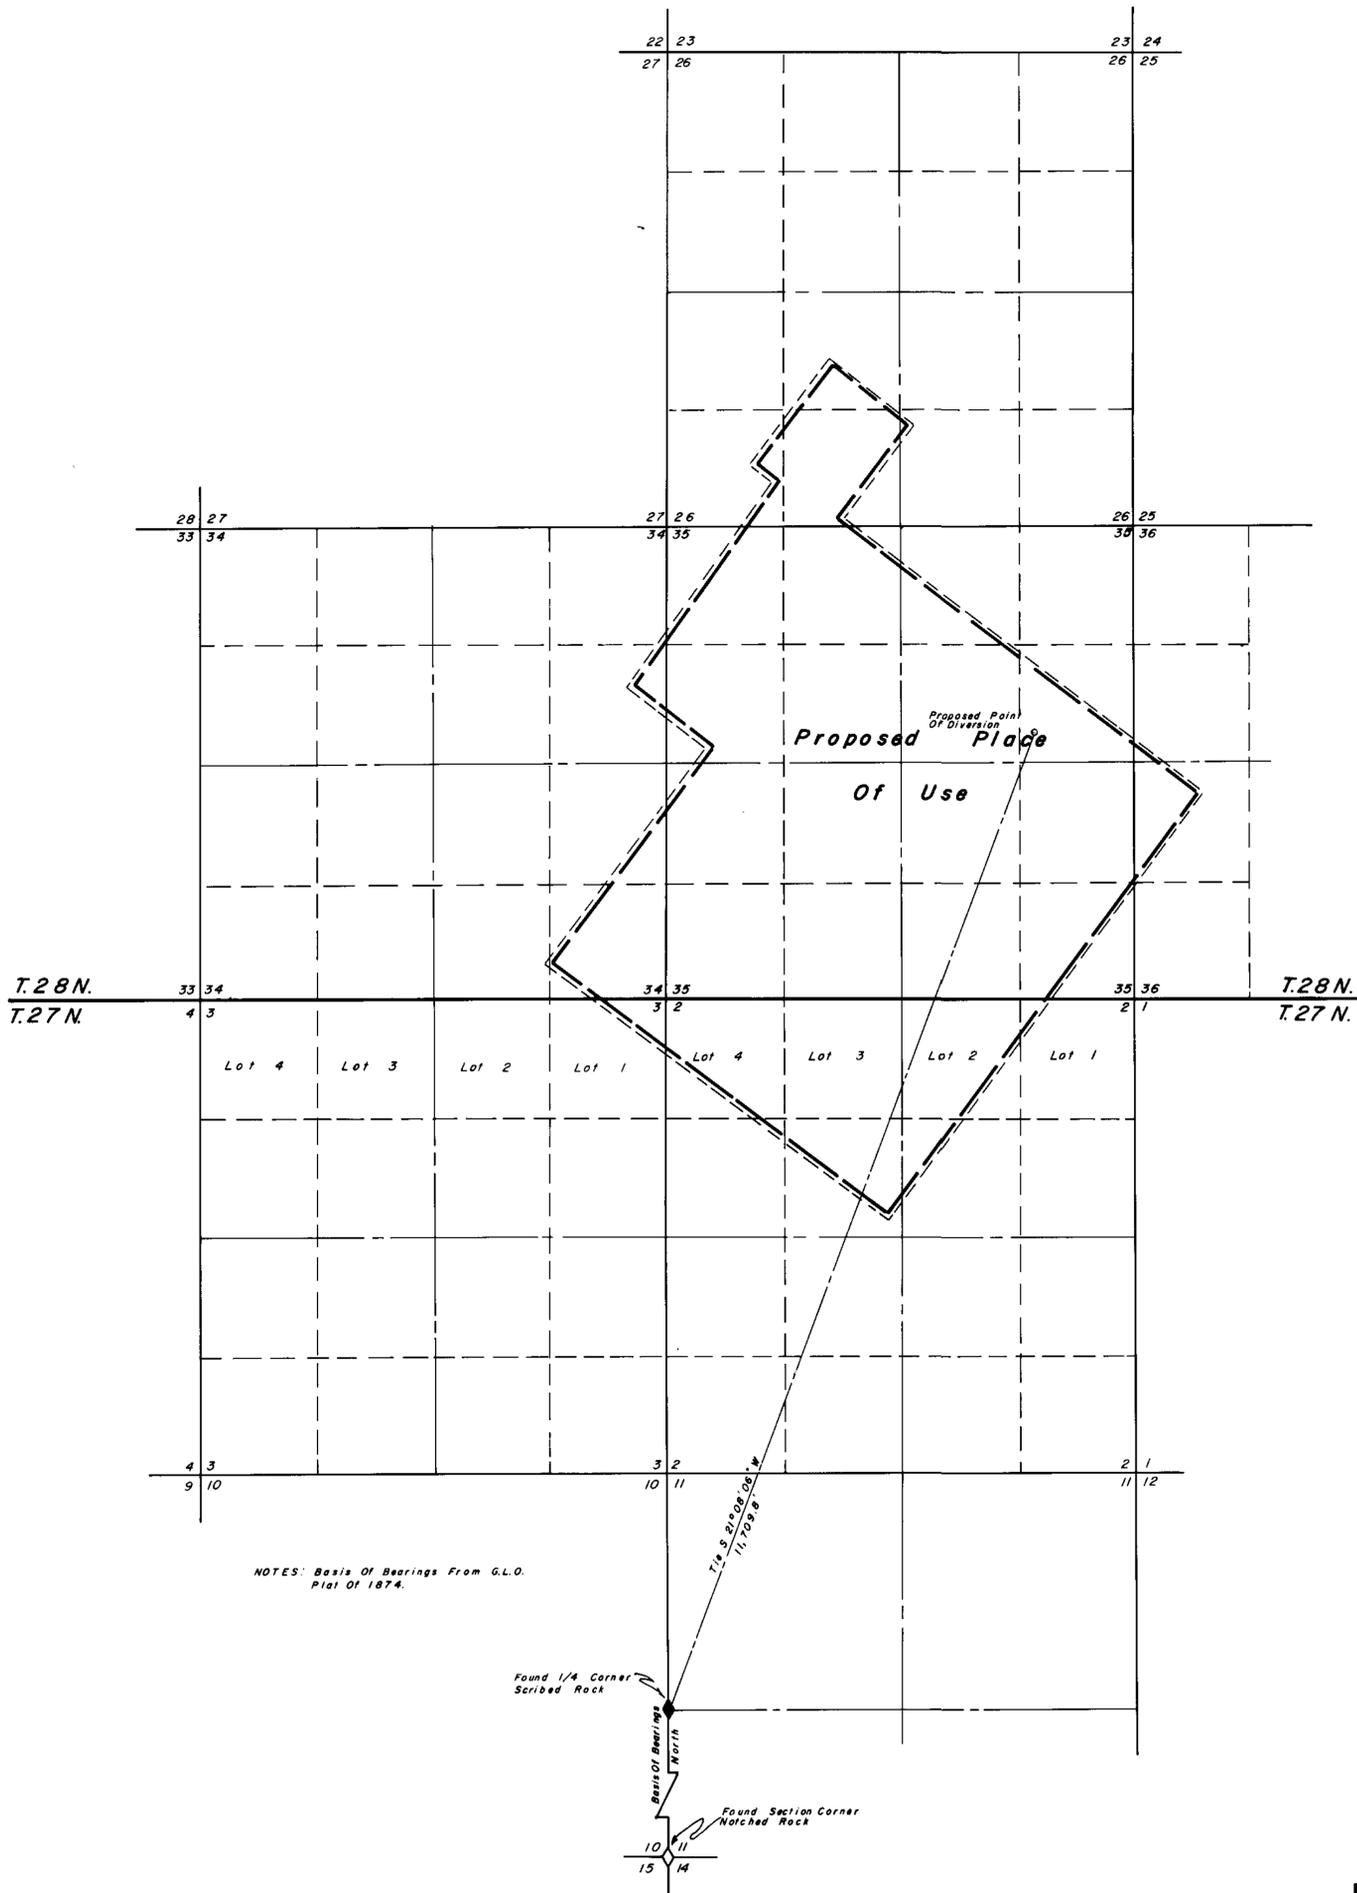


T. 27 & 28 N., R. 45 E.
M. D. B. & M.



State of Nevada } S.S.
County of Humboldt }

I, Robert N. Caldwell, being first duly sworn, depose and say that this map, consisting of one sheets, has been correctly drawn from field notes of a survey made by me during September, 1981, that it truly and correctly represents the location and extent of the works used to divert water from underground in Lander County by Nevada Barite Inc. for mining, milling & domestic purposes, that the proposed point of diversion, the approximate location and size of the diverting channel, all reservoirs or basins, the locations and names of all other works which will cross or connect with the proposed works, and the boundary of all lands, showing by 40-acre subdivisions the areas proposed to be irrigated, are fully and correctly designed and shown on this map.

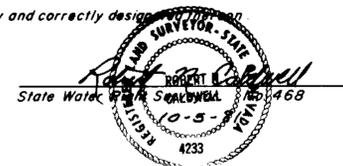

Subscribed and sworn to before me this 5th day of October 1981.

Dalene Crawford
Notary Public

Scale 1" = 1000'



FILED
FEB 8 1982
STATE ENGINEER'S OFFICE

RECEIVED
NOV 9 1981
STATE ENGINEER'S OFFICE

Desert-Mountain Surveying Company
146 West Second Street
Winnemucca, Nevada 89445

Map To Accompany Application
To Appropriate Water From Underground
By Nevada Barite Inc.
For Mining, Milling,
And Domestic Purposes

Lander County Nevada

45033