


22 23
27 26

T. 17 N., R. 19 E., M. D. B. & M.

23 26
END: 1/4 COR.
1/2" REBAR
ON FENCE LINE

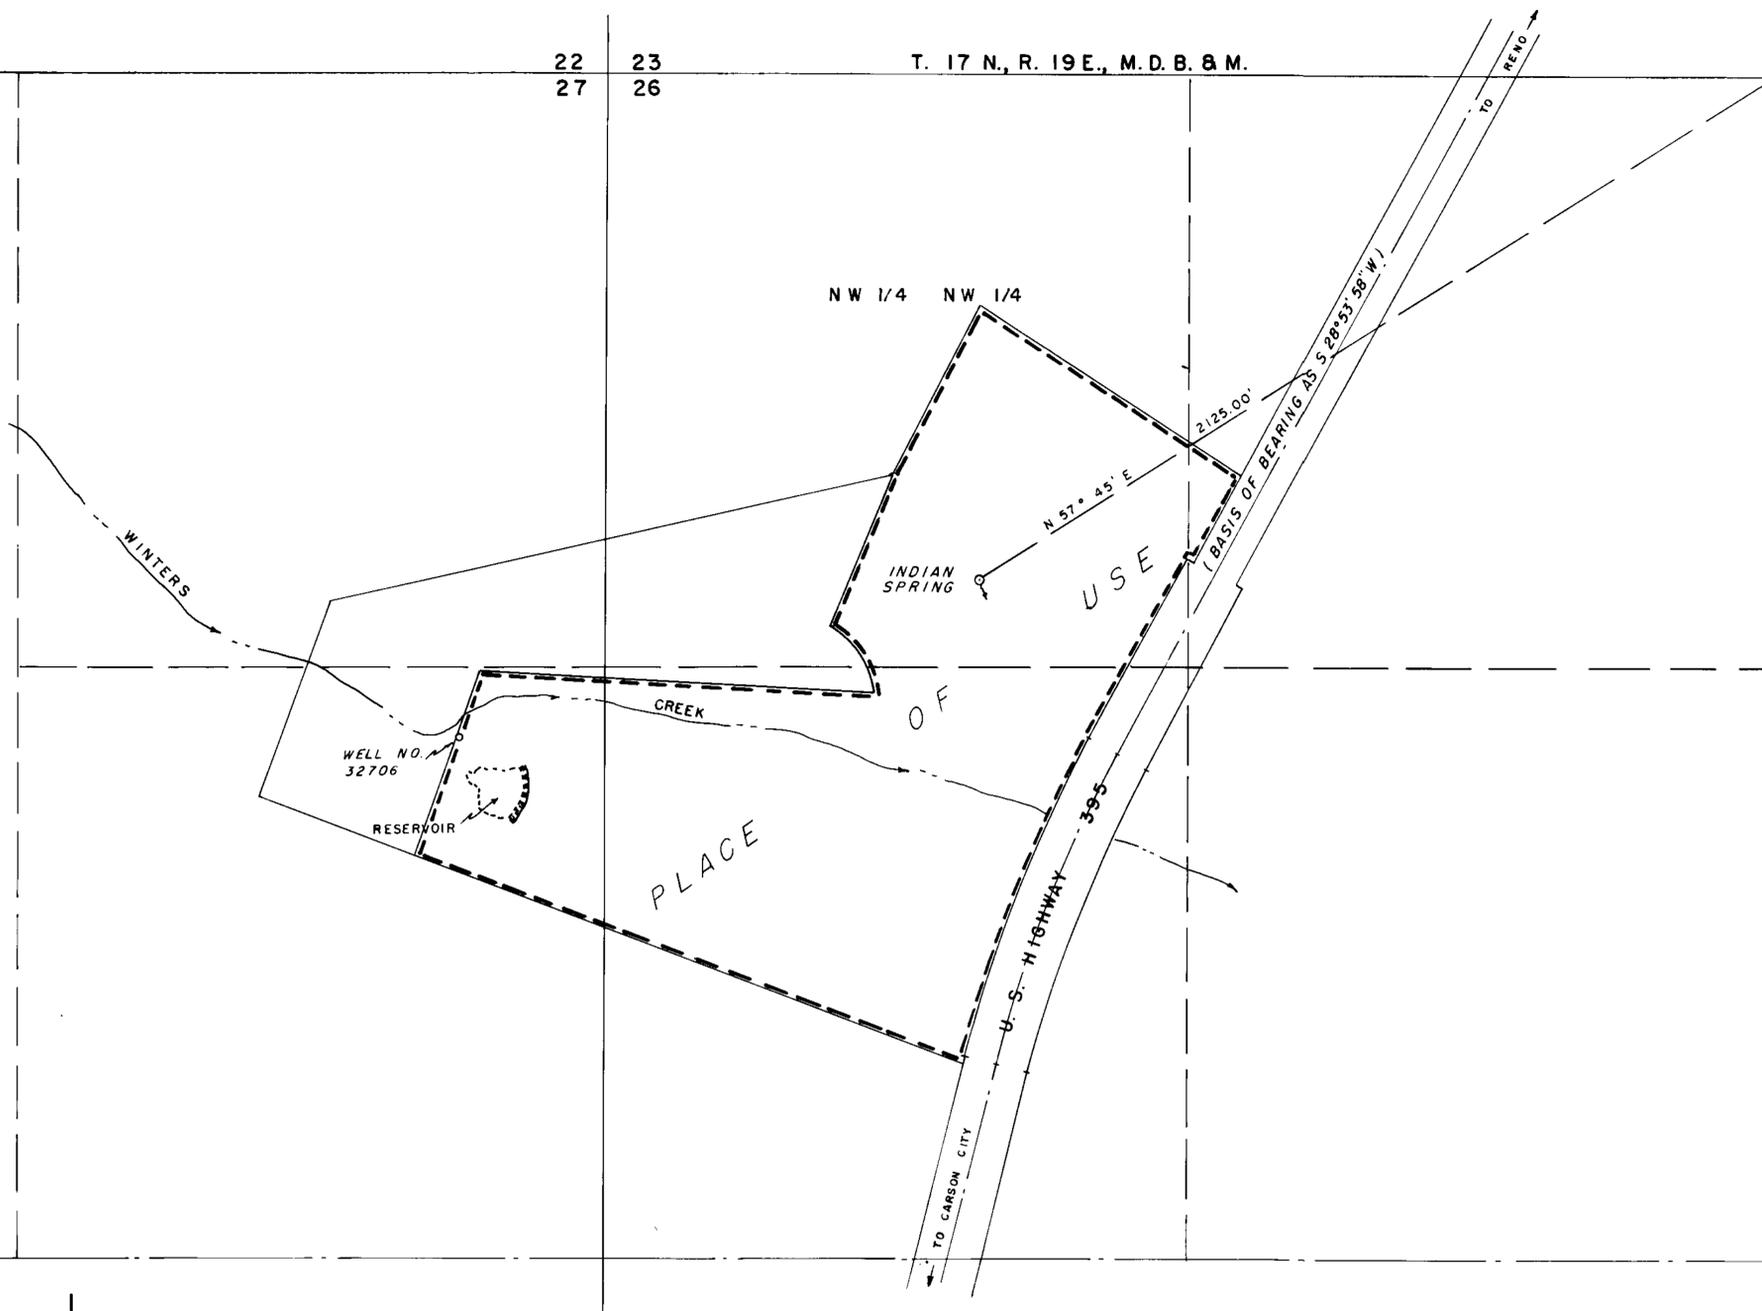

STATE of NEVADA } s. s.
CARSON CITY }


I, Walter G. Reid, being first duly sworn, depose and say that this map consisting of one sheet, has been correctly drawn to the designated scale from field notes of a survey made by me on the 26th day of October, 1981, that it truly and correctly represents the proposed location and extent of the works used to divert water from a spring source in Washoe County, by Myron Gaylord Sayan and Michael Dennis Sayan, for irrigation and domestic purposes. That the proposed point of diversion, the approximate location and size of the diverting conduit, all reservoirs or basins, the location and names of all other works which will cross or connect with the proposed works, and the boundary of all lands, showing by 40-acre subdivisions the areas to be irrigated, are fully and correctly designated thereon.

Walter G. Reid
State Water Right Surveyor

Subscribed and sworn to before me this 10th day of December, 1981.



Norma Jean Bennett

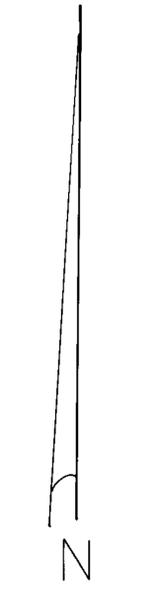

SCALE: 1" = 200'

SCALE: 1" = 200'



FILED
NOV 1981
STATE ENGINEER'S OFFICE

45040
MAP
TO ACCOMPANY APPLICATION
TO APPROPRIATE WATER FOR
IRRIGATION AND DOMESTIC BY
MYRON GAYLORD & MICHAEL DENNIS SAYAN
FROM INDIAN SPRING.

45040