


T. 12 S., R. 46 E., M.D.B. & M.

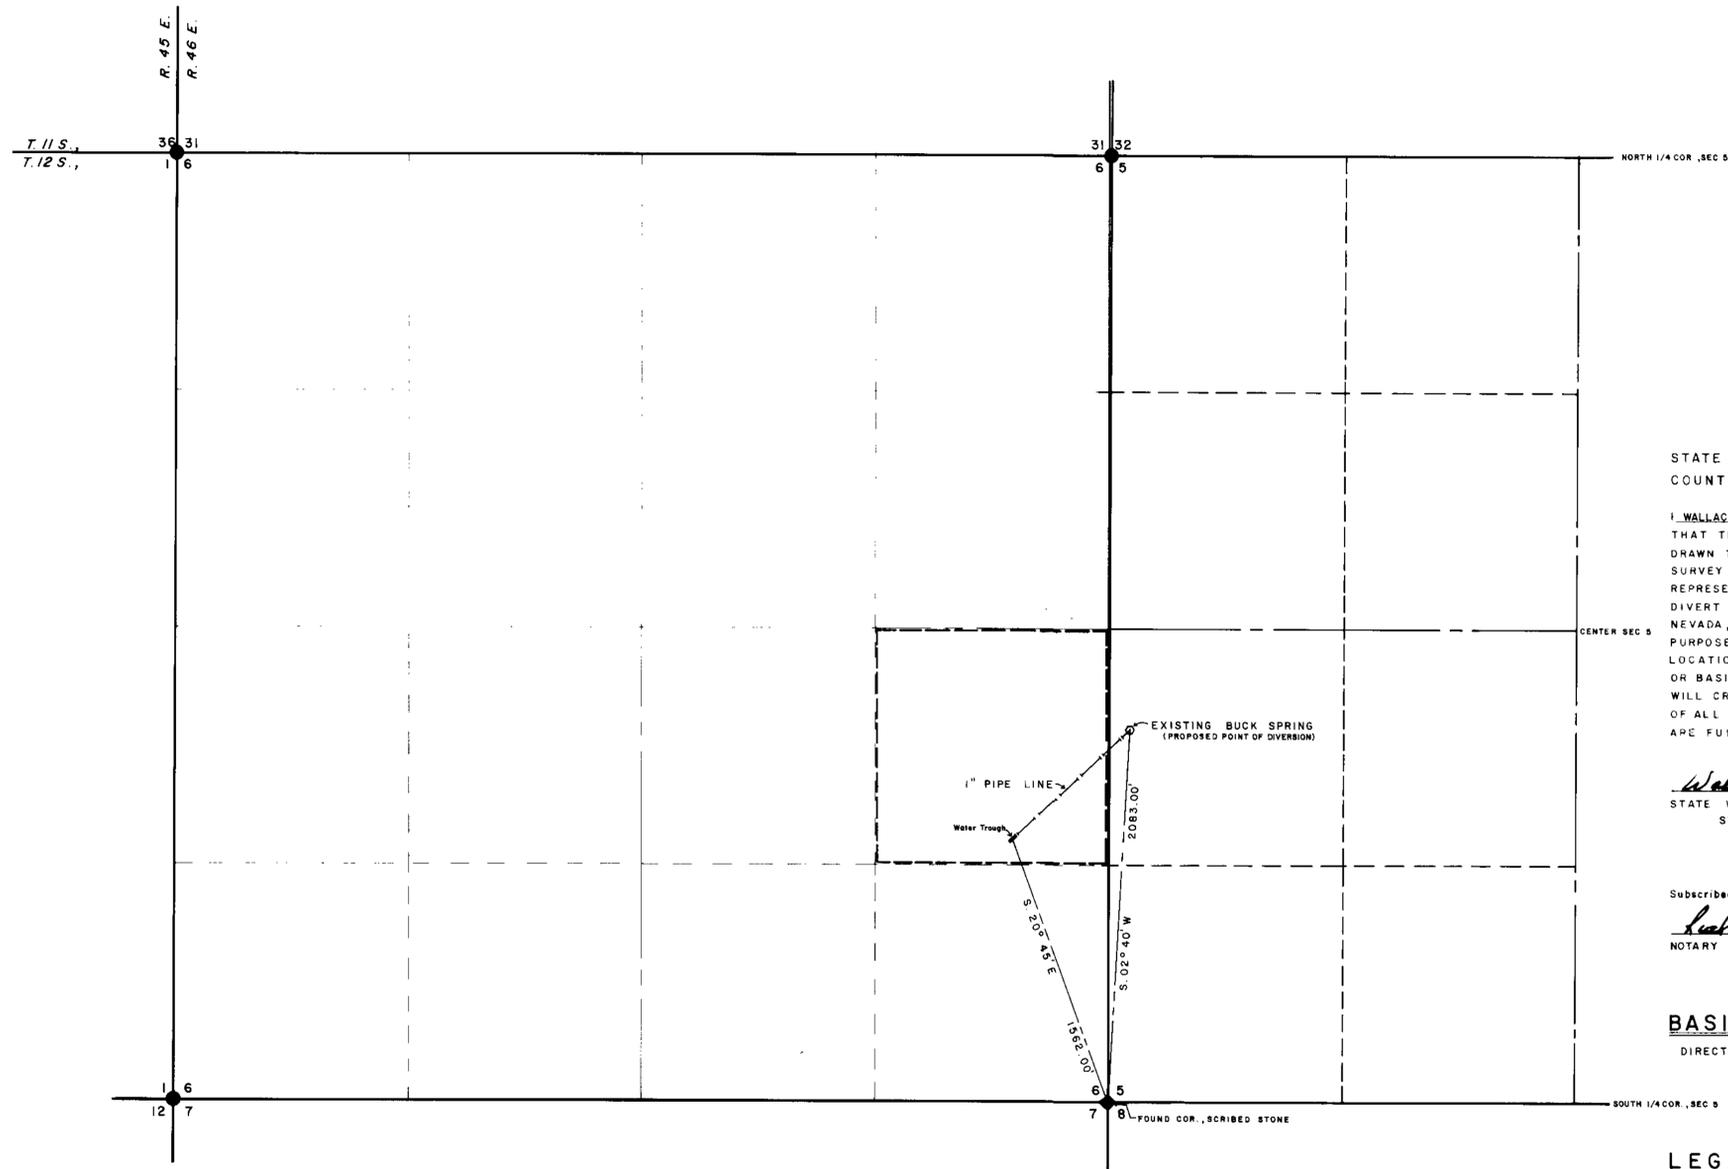

STATE OF NEVADA } ss
COUNTY OF NYE }

I, WALLACE T. BOUNDY, BEING FIRST DULY SWORN DEPOSE AND SAY THAT THIS MAP CONSISTING OF ONE SHEET, HAS BEEN CORRECTLY DRAWN TO THE DESIGNATED SCALE FROM FIELD NOTES OF A SURVEY MADE ON NOV 11th, 1981, THAT IT, TRULY AND CORRECTLY REPRESENTS THE PROPOSED LOCATION AND EXTENT OF THE WORKS TO DIVERT WATER FROM A SPRING SOURCE, IN NYE COUNTY, NEVADA, BY COLVIN CATTLE CO. INC., FOR STOCK WATERING PURPOSES. THAT THE POINT OF DIVERSION, THE APPROXIMATE LOCATION AND SIZE OF THE DIVERTING CHANNEL, ALL RESERVOIRS OR BASINS, THE LOCATION AND NAMES OF ALL OTHER WORKS, WHICH WILL CROSS OR CONNECT WITH PROPOSED WORKS, AND THE BOUNDARIES OF ALL LANDS SHOWING THE AREAS PROPOSED TO BE IRRIGATED, ARE FULLY AND CORRECTLY DESIGNATED THEREON.

Wallace T. Boundy
STATE WATER RIGHT SURVEYOR
STATE CERTIFICATE 584


Subscribed and sworn to before me this 20th day of November, 1981

Ruth E. Kelley
NOTARY PUBLIC IN AND FOR



BASIS OF BEARINGS
DIRECT SOLAR OBSERVATION

LEGEND
◆ FOUND CORNER
● SEC. COR., NOT FOUND
--- PLACE OF USE

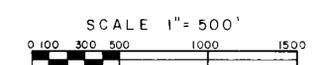

FILED
NOV 30 1981
STATE ENGINEER'S OFFICE

MAP TO ACCOMPANY APPLICATION TO APPROPRIATE WATER
FOR: STOCK WATERING PURPOSES, FROM A SPRING SOURCE (BUCK SPRING)
IN: THE N.W. 1/4 S.W. 1/4 SEC. 5, T. 12 S., R. 46 E., M.D.B. & M. BEATTY, NYE COUNTY, STATE OF NEVADA.
BY: COLVIN CATTLE CO., INC.
P.O. BOX 463
GOLDFIELD, NEVADA 89013

BOUNDY LAND SURVEYING
TONOPAH, NEVADA

45089