



NORTH

RESOURCE CONCEPTS INC.
340 North Minnesota Street, Carson City, Nevada 89701 (702) 883-1600

PLANNING · ENGINEERING · ARCHITECTURE


STATE OF NEVADA
S.S.
CARSON CITY

I, BRUCE R. SCOTT, BEING FIRST DULY SWORN, DEPOSE AND SAY THAT THIS MAP, CONSISTING OF ONE SHEET, HAS BEEN CORRECTLY DRAWN TO THE DESIGNATED SCALE, FROM A SURVEY MADE UNDER MY SUPERVISION ON THE 23RD DAY OF JULY, 1981. THAT IT TRULY AND CORRECTLY REPRESENTS THE PROPOSED LOCATION AND EXTENT OF THE WORKS USED TO DIVERT WATER FROM AN UNDERGROUND SOURCE IN WASHOE COUNTY BY MARY KATHLEEN S. MORAN AND JACK E. DOBSON FOR IRRIGATION AND DOMESTIC PURPOSES, THAT THE PROPOSED POINT OF DIVERSION AND THE BOUNDARY OF ALL LANDS, SHOWING BY 40-ACRE SUBDIVISIONS THE AREAS WHERE THE WATER IS TO BE USED, ARE FULLY AND CORRECTLY DESIGNATED HEREON.


Bruce R. Scott
STATE WATER RIGHT SURVEYOR N° 427

SUBSCRIBED AND SWORN TO BEFORE ME THIS
4th DAY OF February 1982. NOTARY PUBLIC
IN AND FOR LYON COUNTY, NEVADA.

Carol A. Smith

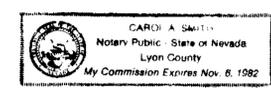

————— PROPOSED PLACE OF USE

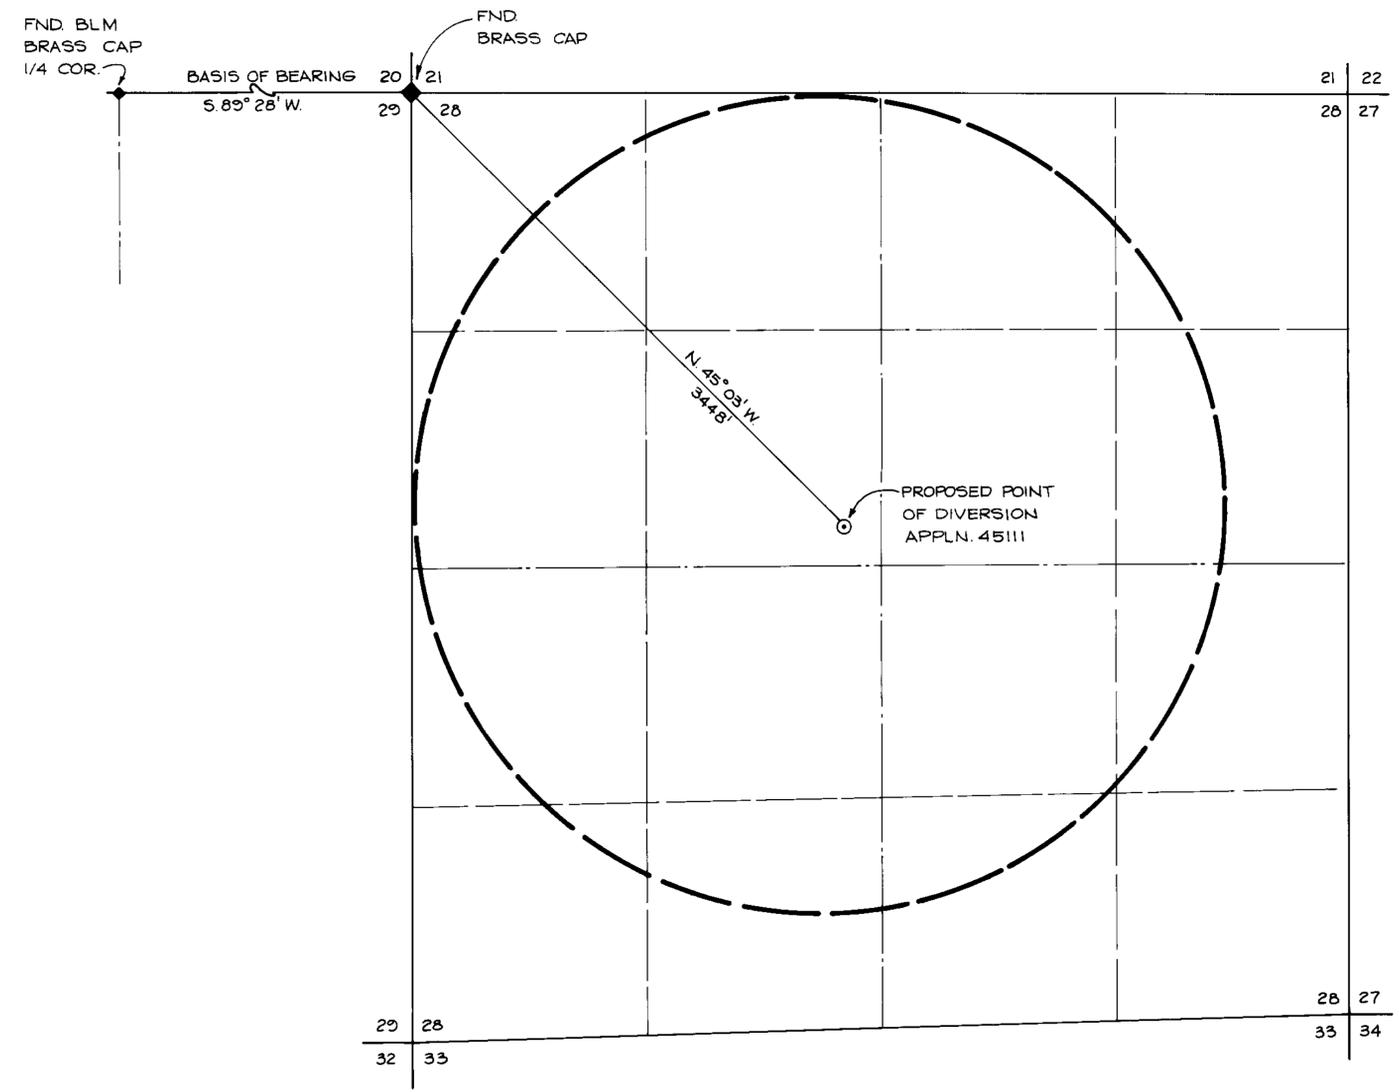

T-27-N, R-18-E, M.D.B. & M.

BASIS OF BEARING
BASED ON A GLO DEPENDENT
RESURVEY PLAT, DATED MAY
27, 1976.



SCALE 1" = 500'
500 250 0 500 1,000

MAP
TO ACCOMPANY APPLICATION TO APPROPRIATE
WATER FOR IRRIGATION AND DOMESTIC PURPOSES
BY
MARY KATHLEEN S. MORAN
AND
JACK E. DOBSON
FROM AN UNDERGROUND SOURCE
IN WASHOE COUNTY, NEVADA

45111

BRUNING 44-131 38858

'82 FEB -5 P2:41
STATE ENGINEER'S OFFICE

JOB NO. 6071.3
DATE FEB. 3, 1982
REVISED
DRAWN BY S.G.P.
Sheet | of |

