


T.36N., R.40E.
M.D.B. & M.

NE1/4 Of Section 32

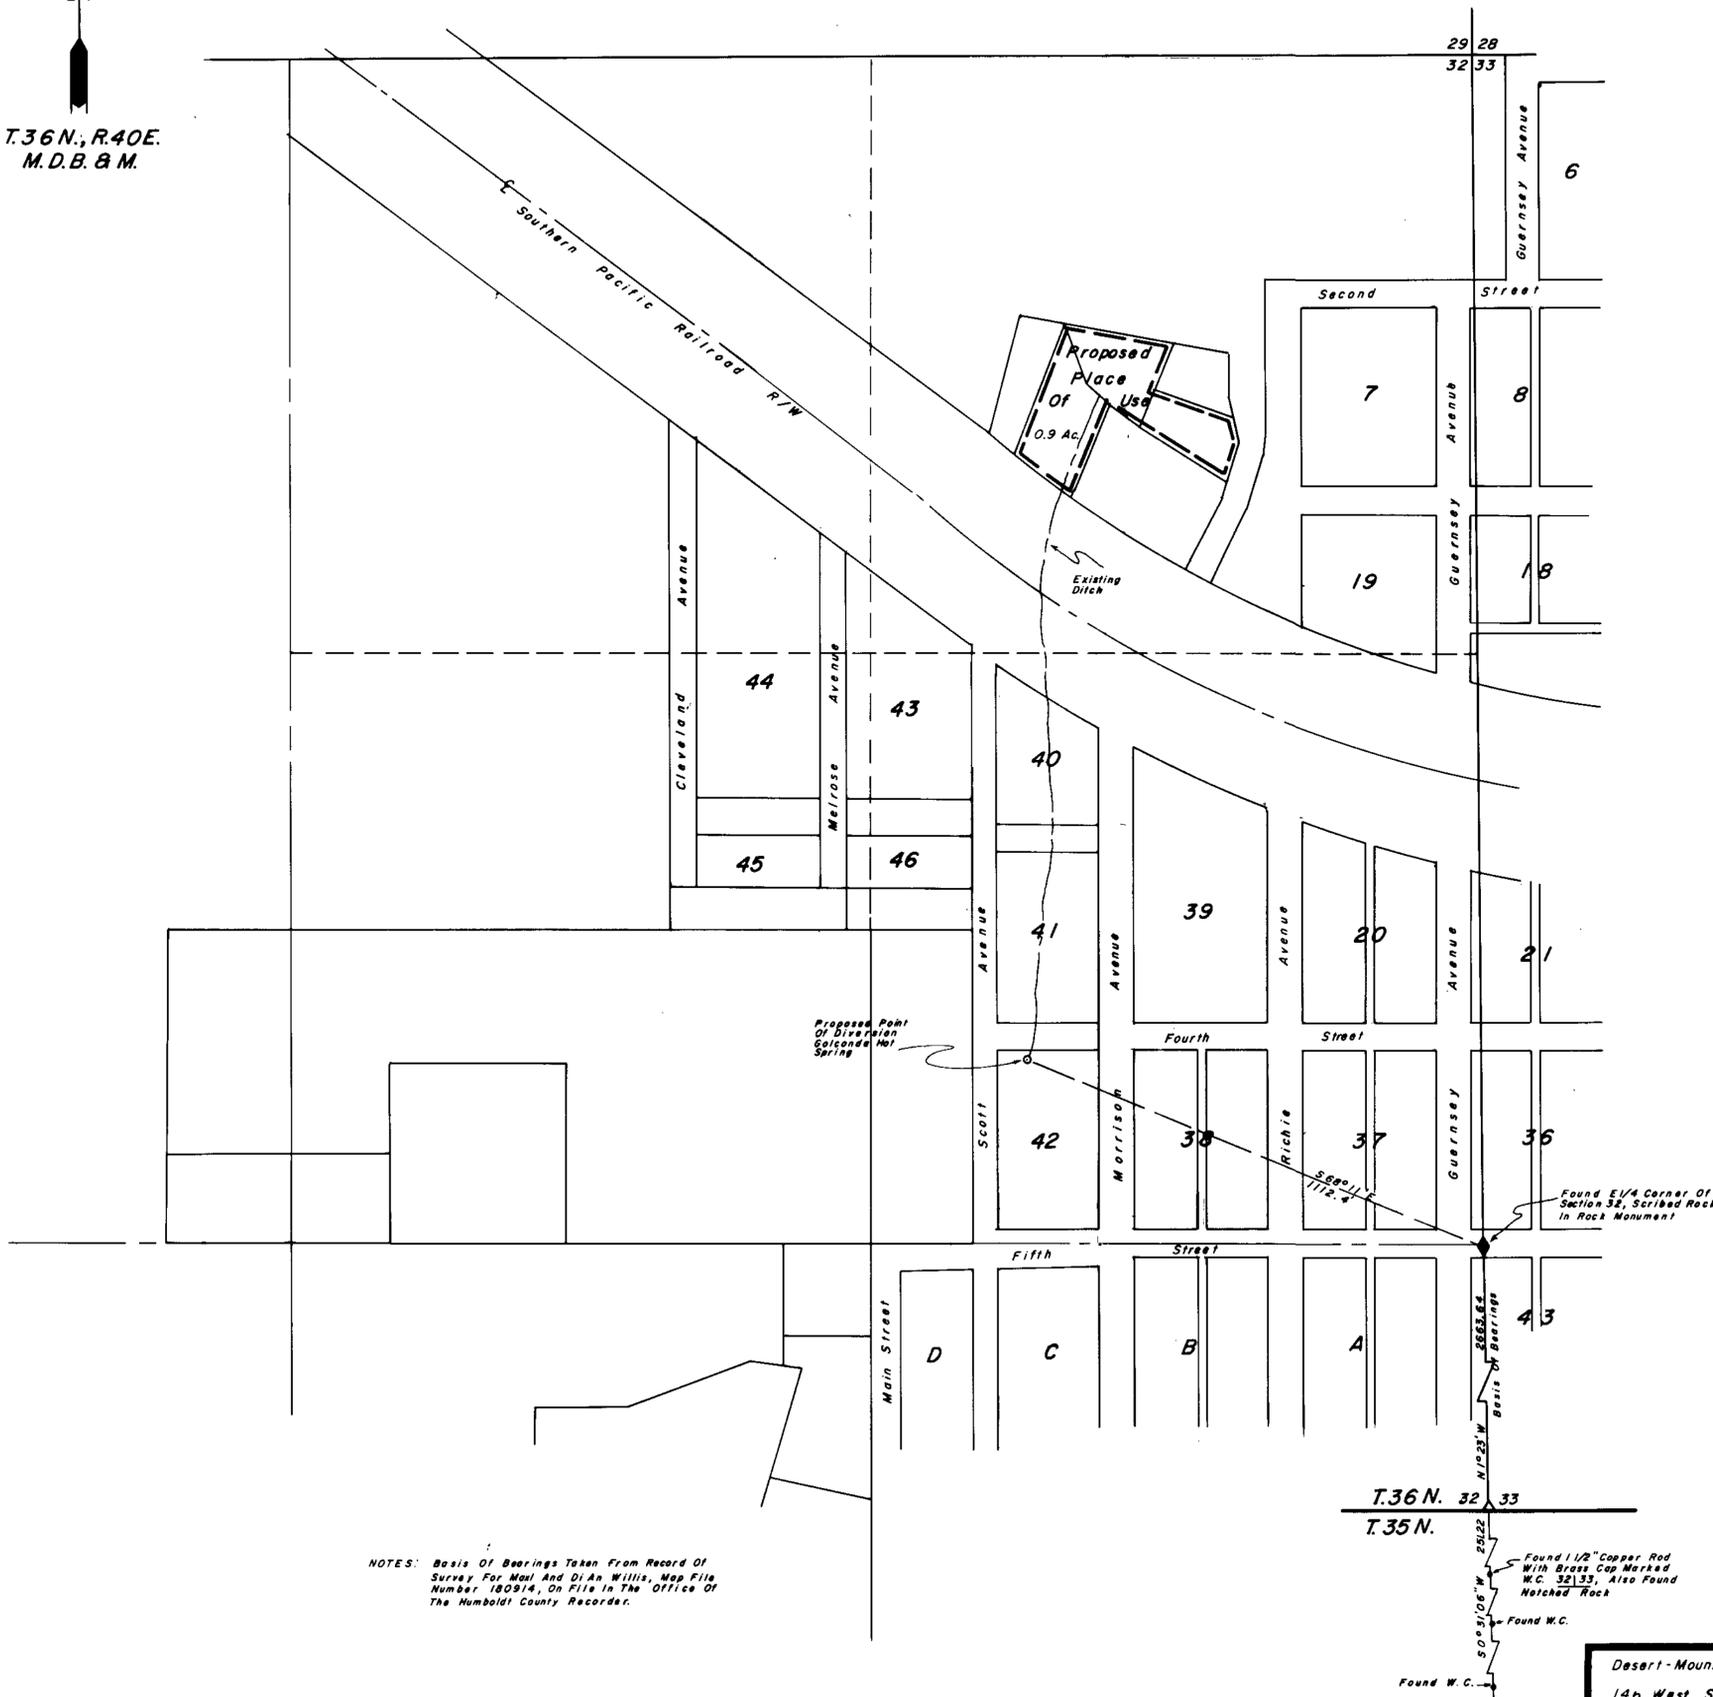


NOTES: Basis Of Bearings Taken From Record Of Survey For Mead And Di An Willis, Map File Number 180914, On File In The Office Of The Humboldt County Recorder.

State of Nevada } S.S.
 County of Humboldt }
 I, Robert N. Caldwell, being first duly sworn, depose and say that this map, consisting of one sheets, has been correctly drawn from field notes of a survey made by me during October, 1981, that it truly and correctly represents the location and extent of the works used to divert water from Golconda Hot Spring in Humboldt County by Herbert A. & Vera M. Horton for irrigation & domestic purposes, that the proposed point of diversion, the approximate location and size of the diverting channel, all reservoirs or basins, the locations and names of all other works which will cross or connect with the proposed works, and the boundary of all lands, showing by 40-acre subdivisions the areas proposed to be irrigated, are fully and correctly designated thereon



Subscribed and sworn to before me this 7th day of December 19 81.

Palmer Crawford
Notary Public

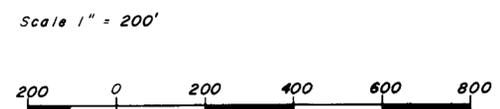

FILED
DEC 8 1981
STATE ENGINEER'S OFFICE

45113

Map To Accompany Application
 To Appropriate Water
 From Golconda Hot Spring
 By Herbert A. And Vera M. Horton
 For Irrigation And Domestic Purposes
 Humboldt County Nevada

Desert-Mountain Surveying Company
 14b West Second Street
 Winnemucca, Nevada 89445

45113