


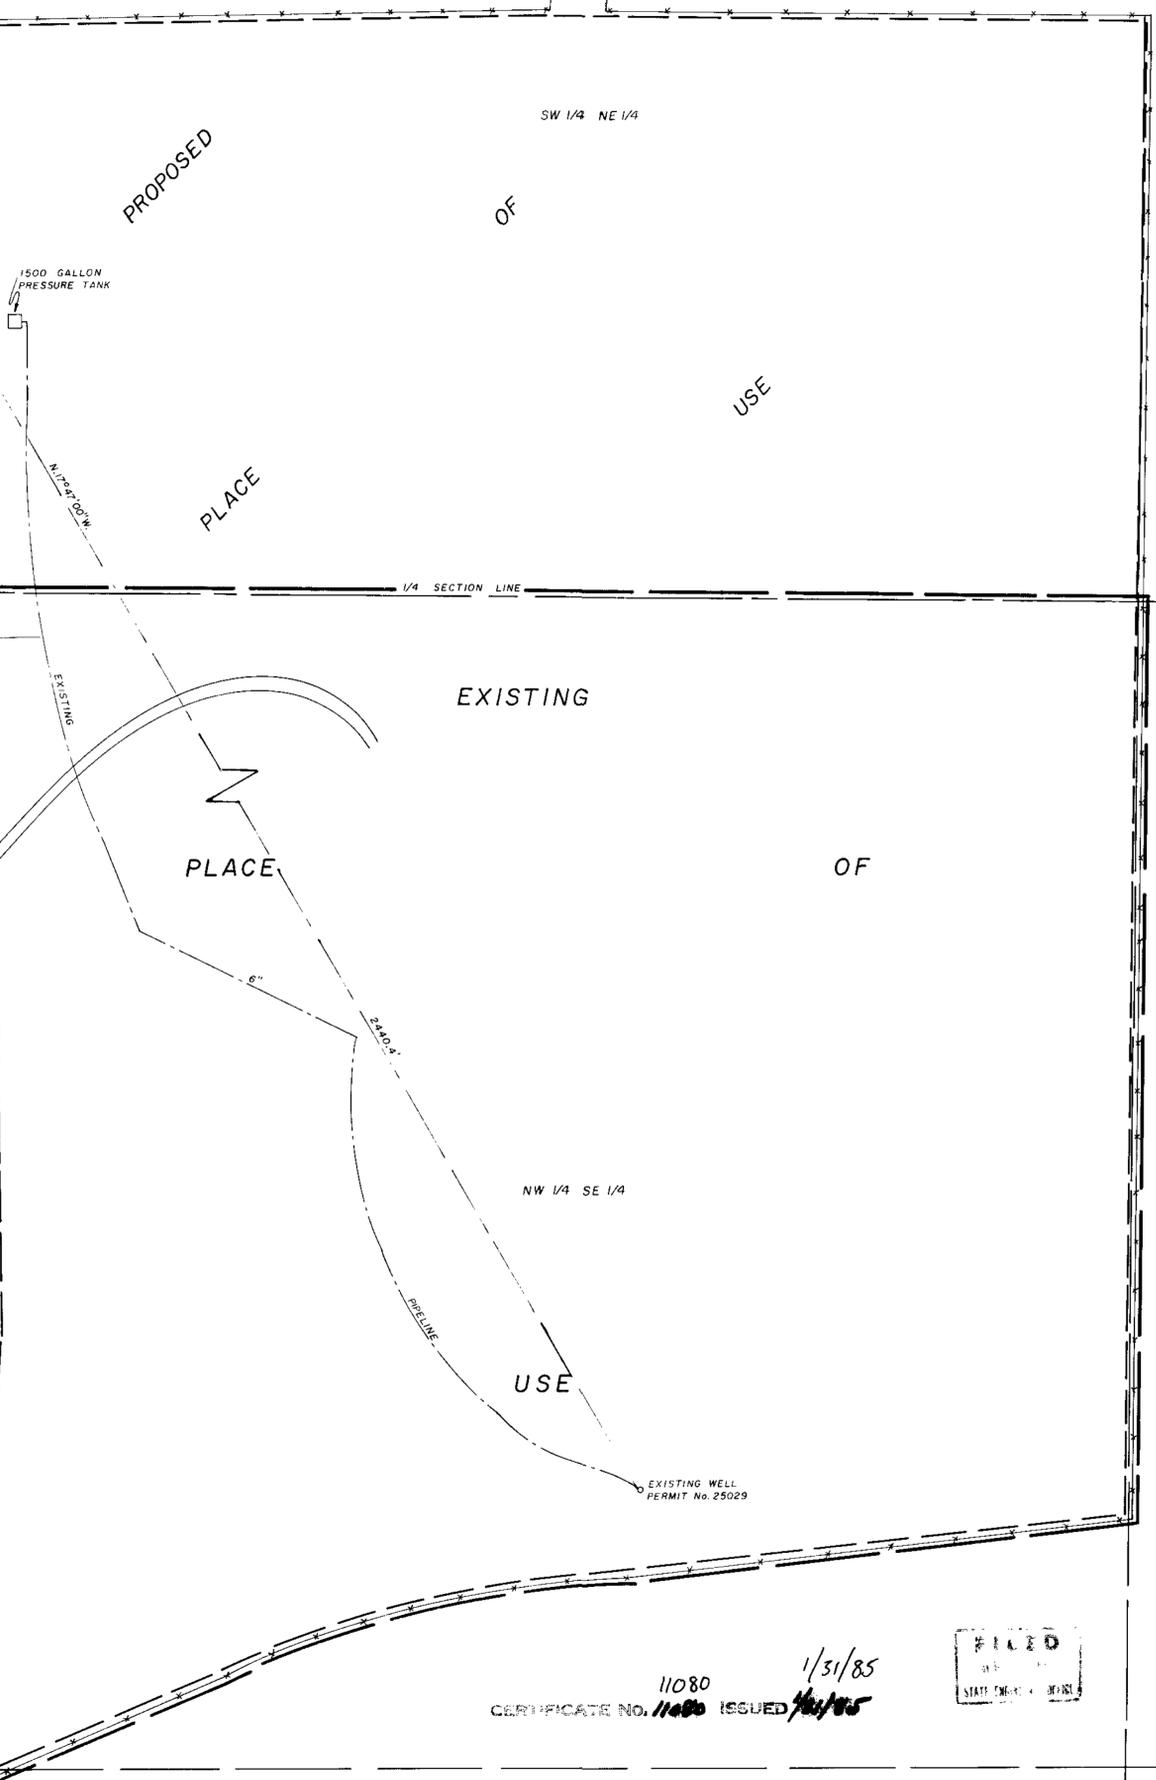

SECTION 11
NE 1/4 NW 1/4 NW 1/4 NE 1/4
SE 1/4 NW 1/4 SW 1/4 NE 1/4
FOUND 1/8 CORNER
Sandstone With Brass Center



STATE OF NEVADA } ss
County of White Pine }

I, Richard W. Forman, being first duly sworn, depose and say that this map, consisting of one sheet, has been correctly drawn to the designated scale from field notes of a survey made by me on the 16th day of November, 1981; that it truly and correctly represents the proposed location and extent of the works used to divert water from Underground Sources, in White Pine County, by White Pine County for Quasi-Municipal purposes. That the proposed point of diversion, the approximate location and size of the diverting channel, all reservoirs or basins, the location and names of all other works which will cross or connect with the proposed works, are fully and correctly designated thereon.


Richard W. Forman
State Water Right Surveyor

Subscribed and sworn to before me this 14th day of December, 1981.

Marcia A. Forman
Notary Public in and for White Pine County, Nevada

----- = Proposed Place Of Use
----- = Existing Place Of Use

STATE ENGINEERS OFFICE
DEC 17 10:09 '81

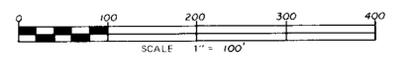

11080
CERTIFICATE NO. 11080 ISSUED 1/31/85

FILED
STATE ENGINEERS OFFICE

SECTION 11
T. 16 N., R. 63 E., M. D.B. & M.

SURVEYED & MAPPED
BY
BOUNDY & FORMAN, INC.
ELY, NEVADA
NOVEMBER, 1981

MAP TO ACCOMPANY APPLICATION TO
CHANGE THE PLACE OF USE UNDER
PERMIT NO. 25029

FOR
BY
FROM
QUASI - MUNICIPAL
WHITE PINE COUNTY
UNDERGROUND SOURCES

45140