


STATE OF NEVADA SS  
COUNTY OF WASHOE

I, BRIEN B. WALTERS, BEING FIRST DULY SWORN, DEPOSE AND SAY THAT THIS MAP CONSISTING OF ONE SHEET, HAS BEEN CORRECTLY DRAWN TO THE DESIGNATED SCALE, FROM DATA OBTAINED BY ME (OR UNDER MY DIRECTION) IN DECEMBER 1981 AND JANUARY 1982; AND IT TRULY AND CORRECTLY REPRESENTS THE PROPOSED LOCATION AND EXTENT OF THE WORKS USED TO DIVERT WATER FROM THE TRUCKEE RIVER IN WASHOE COUNTY, BY GEORGE I. BENNY, THAT THE POINT OF DIVERSION, THE LOCATION AND NAMES OF ALL OTHER WORKS AND STREAMS WHICH WILL CROSS OR CONNECT WITH THE PROPOSED WORKS, AND THE BOUNDARY OF ALL LANDS SHOWING BY 40 ACRE SUBDIVISIONS THE AREAS PROPOSED FOR QUASI-MUNICIPAL PURPOSES, ARE FULLY AND CORRECTLY DESIGNATED THEREON.


*Brien B. Walters*  
STATE WATER RIGHTS SURVEYOR NO. 319

SUBSCRIBED AND SWORN TO BEFORE ME THIS 18<sup>th</sup> DAY OF January 1982. NOTARY PUBLIC IN AND FOR WASHOE COUNTY, NEVADA


*Julia L. DiNapoli*

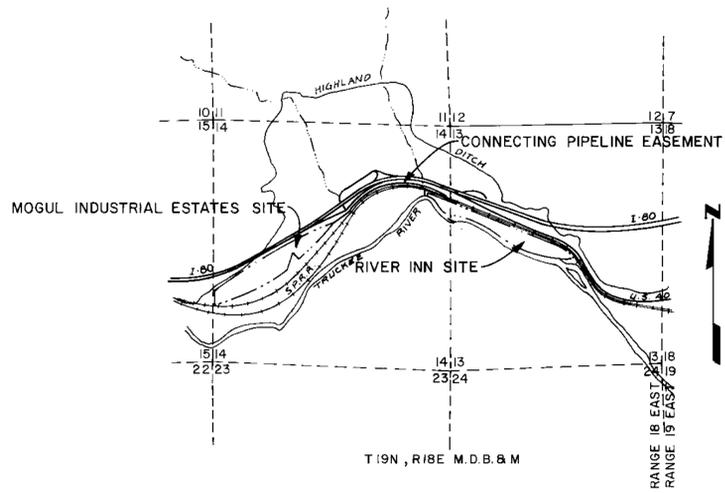

SCALE: 1 1/2 0 1 IN MILES

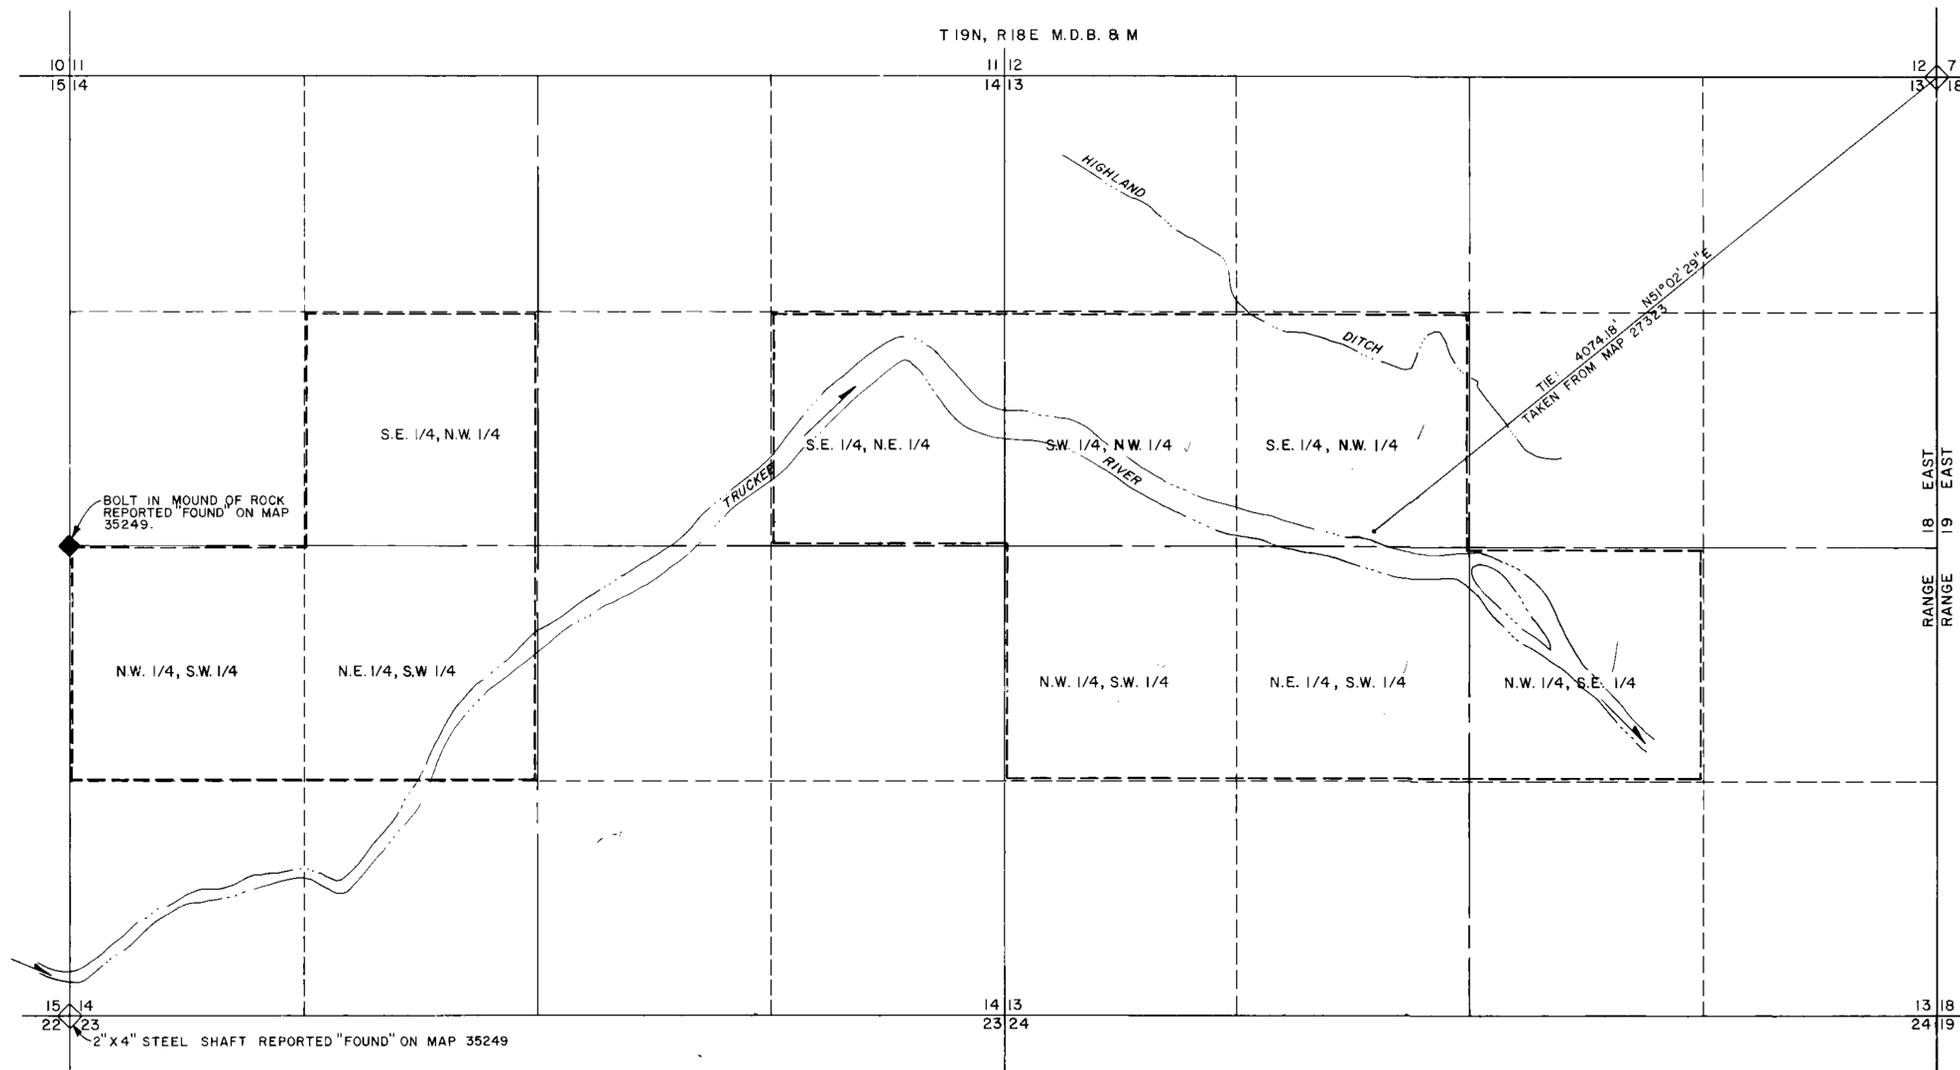

BASIS OF BEARING:  
NEVADA STATE COORDINATE SYSTEM  
PER MAP 27323.

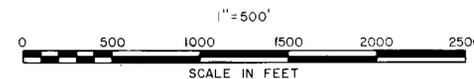

PREPARED BY - WALTERS & BEYER  
CONSULTING ENGINEERS  
1201 TERMINAL WAY  
RENO, NEVADA 89502

STATE ENGINEER'S OFFICE

82 JUN 21 PM 10

FILED  
JUL 17 1982  
STATE ENGINEER'S OFFICE

45185

MAP  
TO ACCOMPANY APPLICATION TO CHANGE POINT OF DIVERSION  
AND PLACE OF USE OF A PORTION OF  
WATERS HERE BEFORE APPROPRIATE  
UNDER PERMIT NO. 41666 BY GEORGE I. BENNY  
FOR  
QUASI-MUNICIPAL PURPOSES

45185