
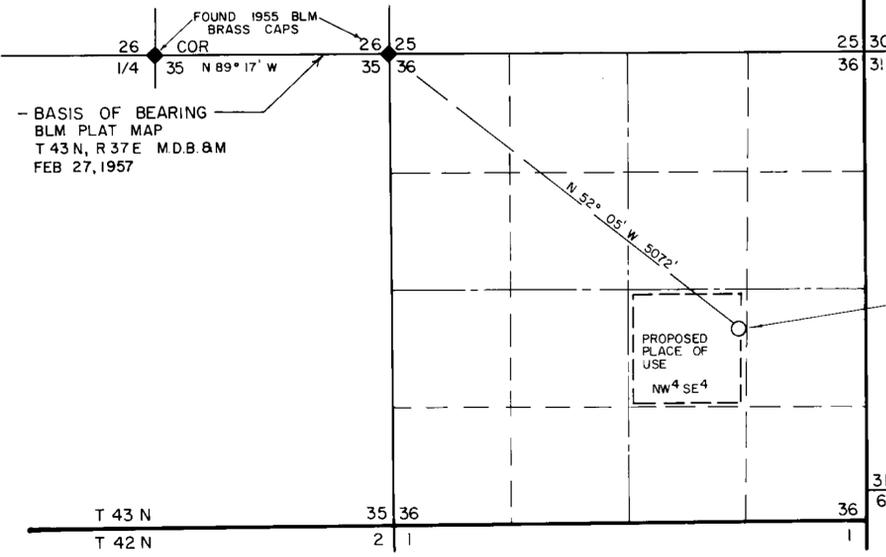


QUINN RIVER VALLEY
 DOUBLE BARREL SPRING
 EAGLE CREEK BASIN SPRING
 SPRING CREEK
 ROCK CREEK SPRING # 2

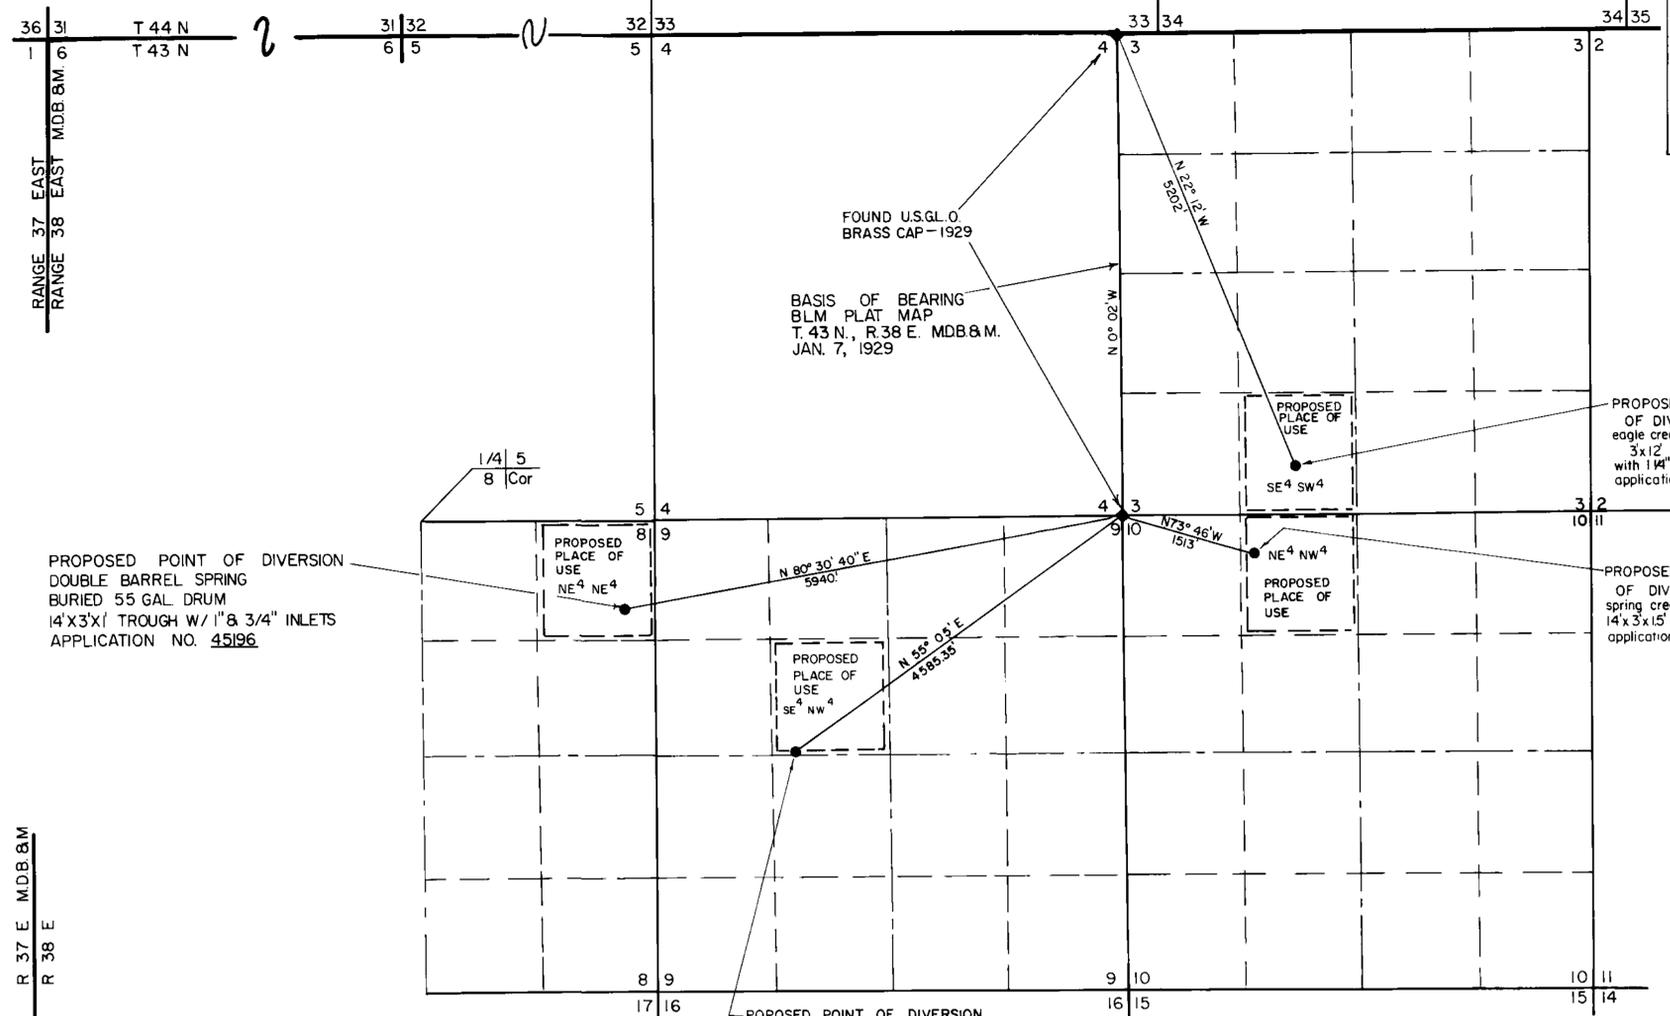

PROPOSED POINT OF DIVERSION
 DOUBLE BARREL SPRING
 BURIED 55 GAL DRUM
 14'X3'X1' TROUGH W/ 1\"/>

PROPOSED POINT
 OF DIVERSION
 eagle creek basin spring
 3x12' trough
 with 1 1/4\"/>

PROPOSED POINT
 OF DIVERSION
 spring creek # 2 trough
 14'x3'x15' 1 1/4\"/>


PROPOSED POINT OF DIVERSION
 ridge spring (no improvements)
 application no. 45198

PROPOSED POINT OF DIVERSION
 ROCK CREEK SPRING NO. 2
 1-4'X14'X11/2' DEEP TROUGH
 APPLICATION NO. 45197

STATE OF NEVADA } s.s.
 DOUGLAS COUNTY

I, B. J. VASEY, being first duly sworn, depose and say that this map, consisting of one sheet, has been correctly drawn to the designated scale from field notes of a survey made under my supervision and direction on the 21st day of OCT, 1981, that it truly and correctly represents the proposed location and extent of the works used to divert water from SPRINGS in HUMBOLDT COUNTY by N. J. RANCHES for STOCKWATERING purposes. Under application nos 45196, 45197, 45198, 45199, & 45200. That the proposed points of diversion, the place, and manner of use, and location and name of all other works or streams which are crossed by or connected with the said works, are fully and correctly designated hereon.

45197 18309 10/6/89

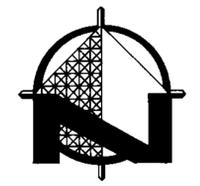

SCALE 1"=1000'
 1000 0 1000 2000 3000

45196 16138 11-20-02
 45198 16139 11-20-02
 45199 16140 11-20-02
 45200 16141 11-20-02

B. J. Vasey
 State Water Right Surveyor No. 306

FILED
 FEB 2 1982
 STATE ENGINEERING DEPARTMENT

Subscribed and Sworn to before me this 29 day of January 1982.
 Notary public in and for Douglas County, Nevada.

Kevin K. [Signature]

VASEY ENGINEERING CO., INC.
 1637 EMERALDA PL.
 P.O. Box 1164 Minden, Nevada 89423
 (702) 782-2382 (702) 882-5417
 Date DECEMBER 1981 Drawn By MB/TB
 Job No. M-414 Approved By BJV

MAP
 TO ACCOMPANY APPLICATION
 TO APPROPRIATE WATER
 FOR
 STOCKWATERING PURPOSES
 UNDER APPLICATION NOS 45196, 45197, 45198, 45199, & 45200
 BY
N.J. RANCHES
 FROM SPRINGS
 IN HUMBOLDT COUNTY, NEVADA

45200 45199 45198 45197 45196