



QUINN RIVER VALLEY
EAGLE CREEK SPRING
MINE SPRING

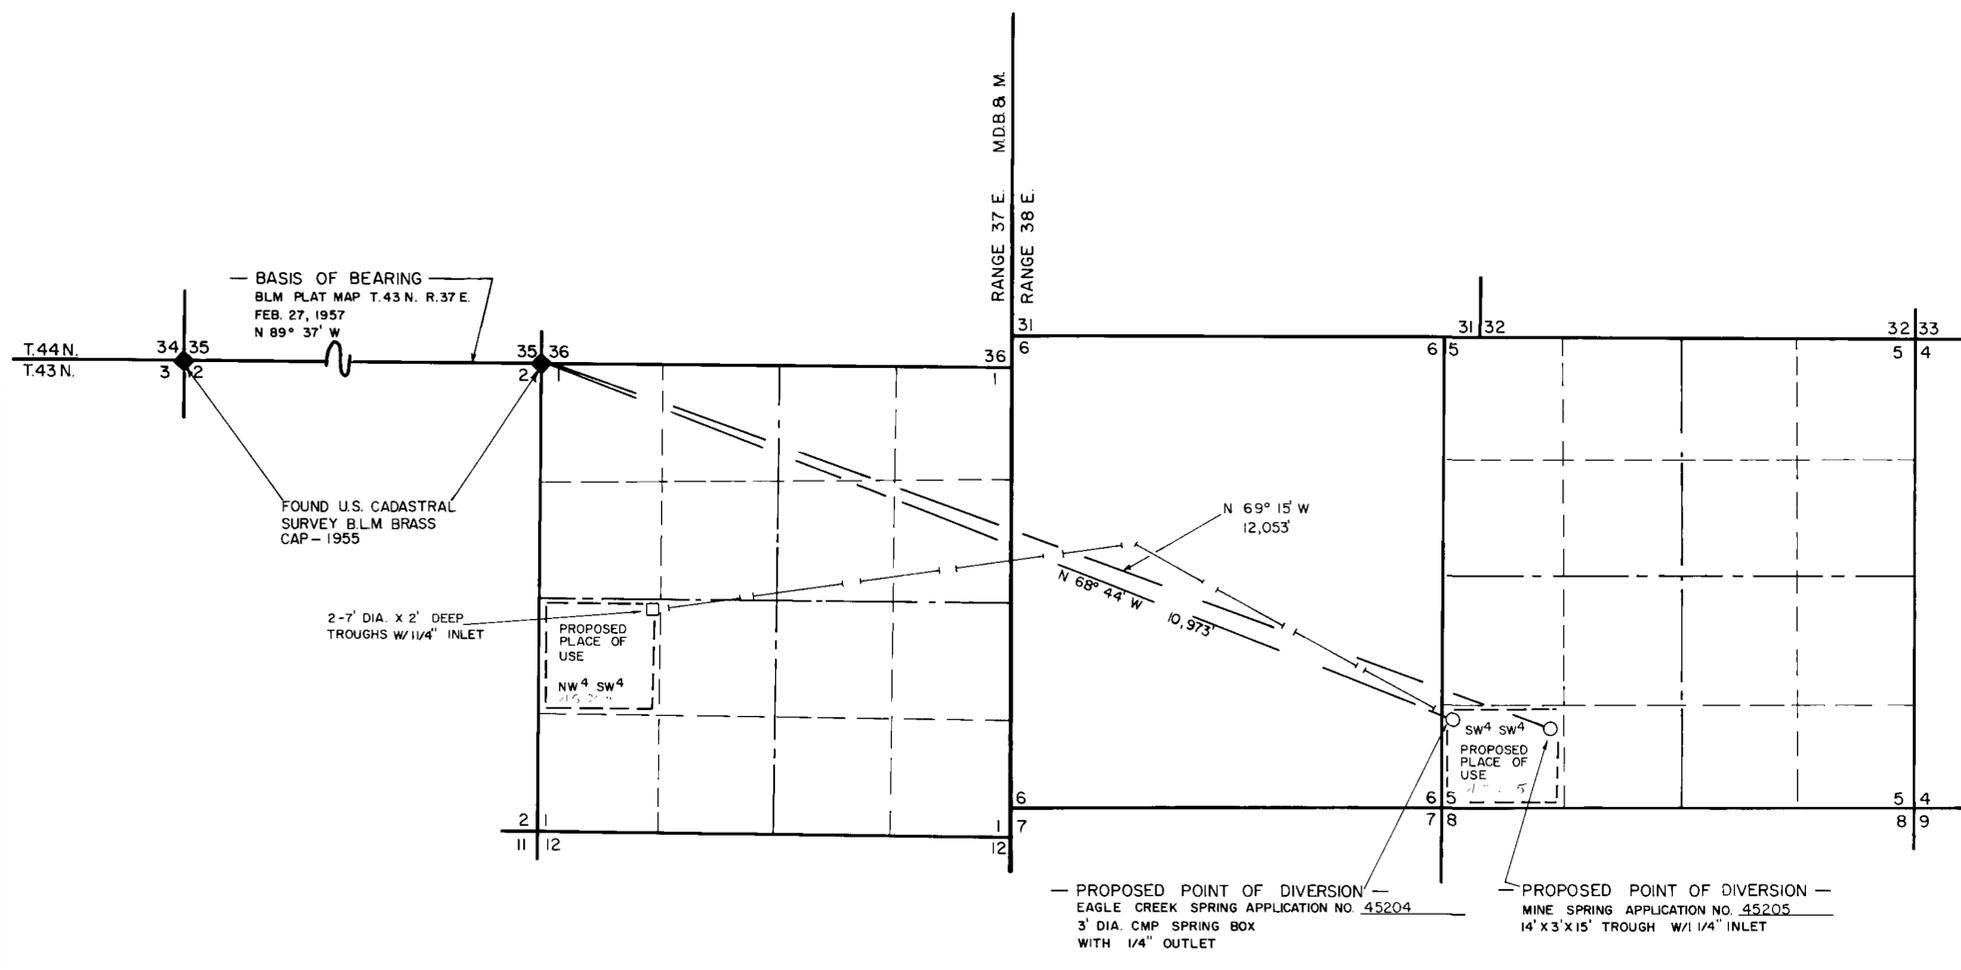

STATE OF NEVADA } ss.
DOUGLAS COUNTY

I, B. J. VASEY, being first duly sworn, depose and say that this map, consisting of one sheet, has been correctly drawn to the designated scale from field notes of a survey made under my supervision and direction on the 21st day of OCT, 1981, that it truly and correctly represents the proposed location and extent of the works used to divert water from SPRINGS in HUMBOLDT COUNTY by N.J. RANCHES for STOCKWATERING purposes. Under application no's 45204 and 45205. That the proposed points of diversion, the place and manner of use, and the location and names of all other works or streams which are crossed by, or connected with the said works, are fully and correctly designated hereon.

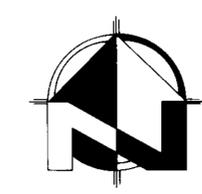

SCALE 1"=1000'
1000 0 1000 2000 3000

STATE ENGINEER'S OFFICE
82 FEB -3 PM 3:32

FILED
FEB 03 1982
STATE ENGINEER'S OFFICE

B. J. Vasey
State Water Right Surveyor No. 306

Subscribed and Sworn to before me this 29 day of January 1982
Notary public in and for Douglas County, Nevada

Devin H. Spald

45204-205
MAP
TO ACCOMPANY APPLICATION
TO APPROPRIATE WATER
FOR
STOCKWATERING PURPOSES
UNDER APPLICATION NO'S 45204 & 45205
BY
N.J. RANCHES
FROM EAGLE CREEK & MINE SPRINGS
IN HUMBOLDT COUNTY, NEVADA

VASEY ENGINEERING CO., INC.
1637 ESERALDA PL.
P.O. Box 1164 Minden, Nevada 89423
(702) 782-2382 (702) 882-5417
Date NOVEMBER 1981 Drawn By TB
Job No. M-414 Approved By BJV

45204 CERTIFICATE NO. 16142 ISSUED 11-20-02
45205 CERTIFICATE NO. 16143 ISSUED 11-20-02

45205 45204