
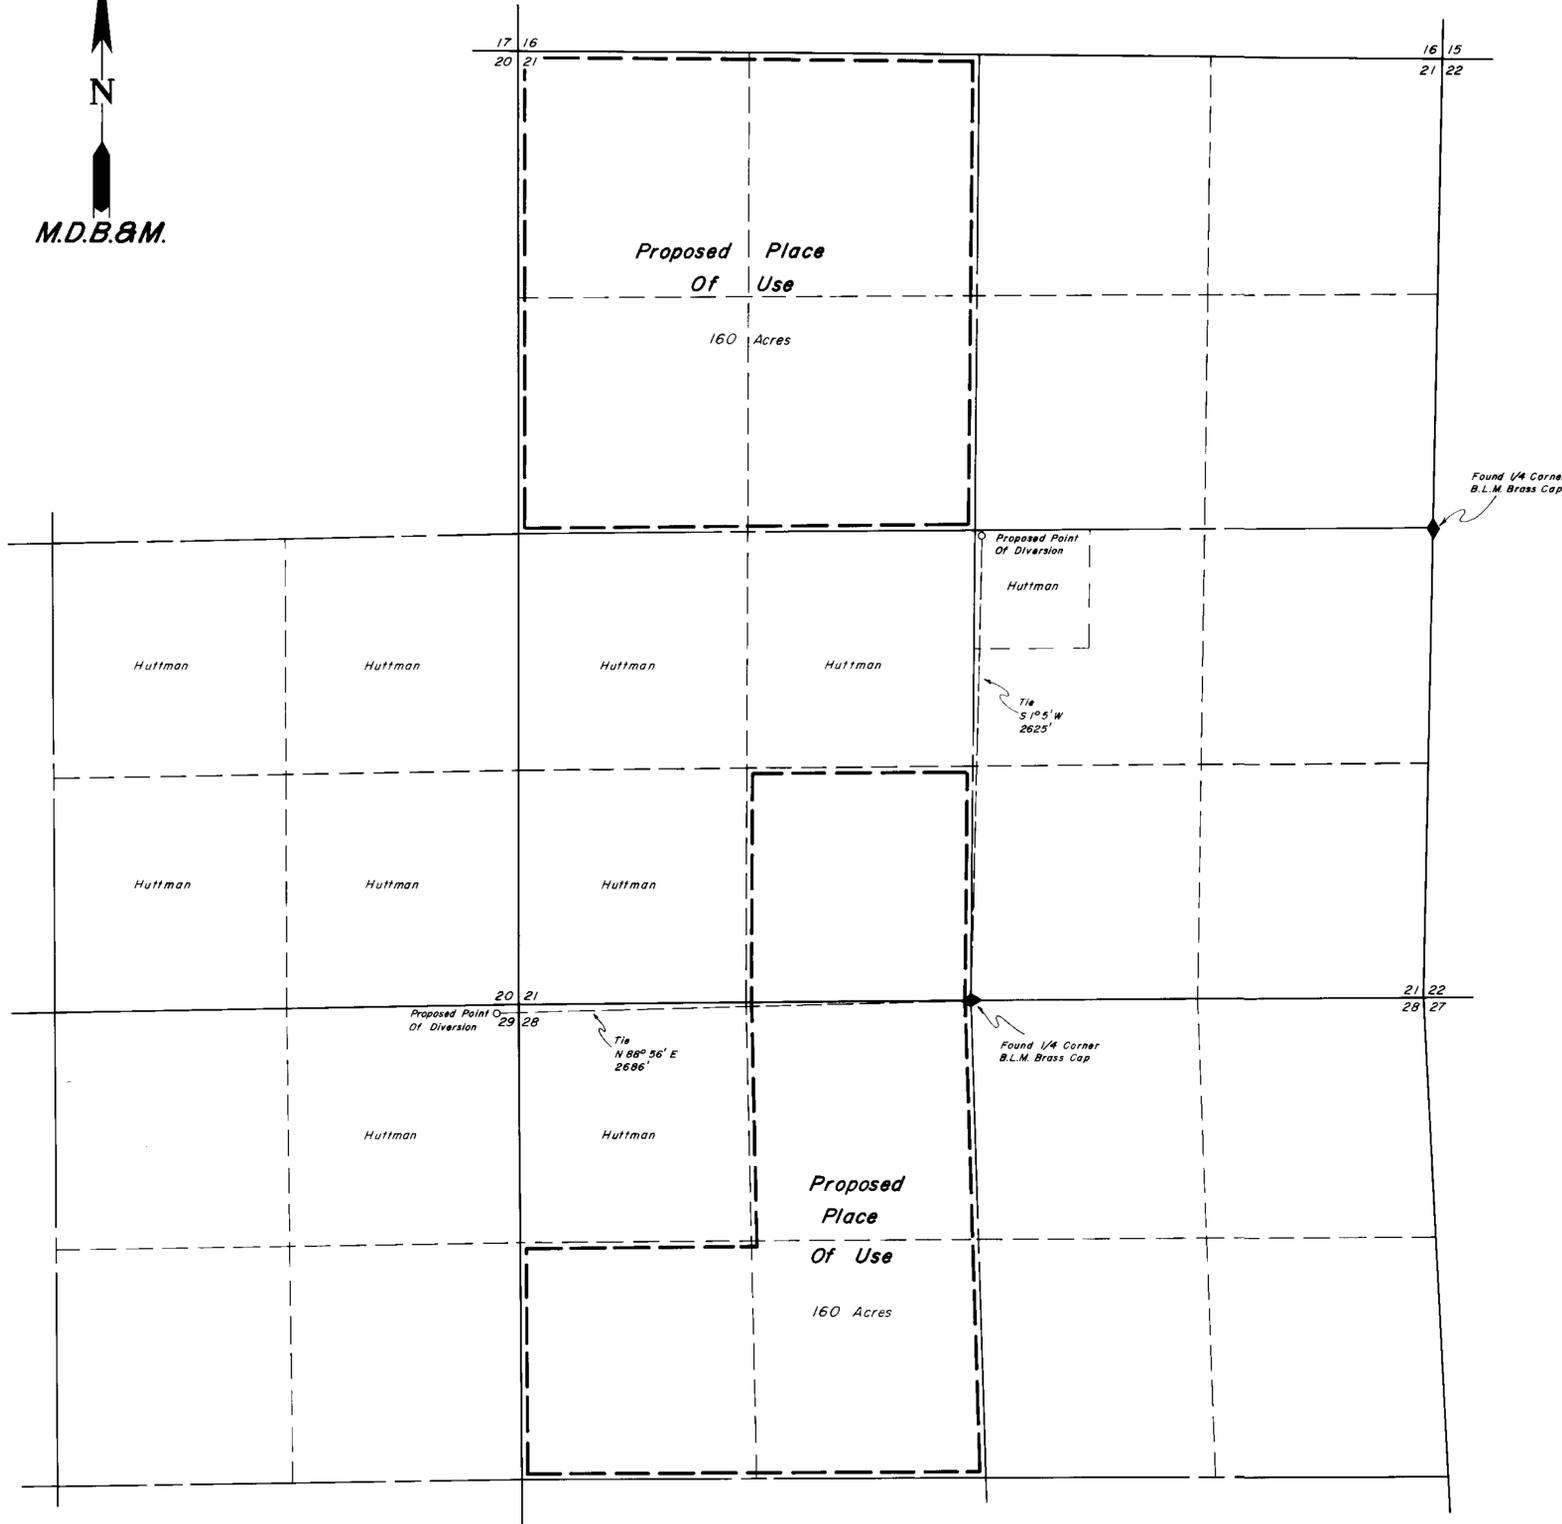


T.41N.,R.37E.

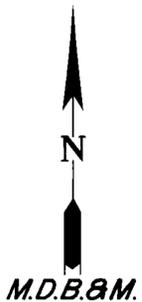


NOTES:  
Basis Of Bearings Taken From  
B.L.M. Plat 1936

State of Nevada } S.S.  
County of Humboldt }  
I, Robert N. Caldwell, being first duly sworn, depose and say that this map, consisting of \_\_\_ sheets, has been correctly drawn from field notes of a survey made by me during January 1982, that it truly and correctly represents the location and extent of the works used to divert water from underground in Humboldt County by Lorraine A. & Howard B. Huttman, Jr. for irrigation purposes, that the proposed point of diversion, the approximate location and size of the diverting channel, all reservoirs or basins, the locations and names of all other works which will cross or connect with the proposed works, and the boundary of all lands, showing by 40-acre subdivisions the areas proposed to be irrigated, are fully and correctly designed thereon.

*Robert N. Caldwell*  
State Water Right Surveyor No. 468  
1-11-82

Subscribed and sworn to before me this 11<sup>th</sup> day of January 19 82

*Dolores Crawford*  
Notary Public

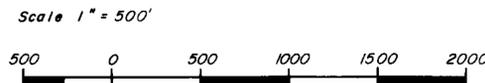

FILED  
APR 2 1982  
STATE ENGINEER'S OFFICE

Desert ~~Water~~ ~~Right~~ ~~Company~~  
146 West Second Street  
Winneba, Nevada OFF 445

Map To Accompany Application  
To Appropriate Water  
By Lorraine A. And Howard B. Huttman, Jr.  
For Irrigation Purposes  
From Underground In Humboldt County  
Humboldt County Nevada

45207 45206