



STATE OF NEVADA SS
COUNTY OF WASHOE

I, BRIEN B. WALTERS, BEING FIRST DULY SWORN, DEPOSE AND SAY THAT THIS MAP CONSISTING OF ONE SHEET, HAS BEEN CORRECTLY DRAWN TO THE SCALE DESIGNATED, FROM DATA OBTAINED BY ME (OR UNDER MY DIRECTION) IN JANUARY 1982; AND IT TRULY AND CORRECTLY REPRESENTS THE PROPOSED LOCATION AND EXTENT OF THE WORKS USED TO DIVERT WATER FROM AN UNDERGROUND SOURCE IN WASHOE COUNTY, BY CLYDE K. EMERY. THAT THE POINTS OF DIVERSION, THE LOCATIONS AND NAMES OF ALL OTHER WORKS AND STREAMS WHICH WILL CROSS OR CONNECT WITH THE PROPOSED WORKS, AND THE BOUNDARY OF ALL LANDS SHOWING BY 40 ACRE SUBDIVISIONS THE AREAS PROPOSED FOR QUASI-MUNICIPAL PURPOSES, ARE FULLY AND CORRECTLY DESIGNATED THEREON.

Brien B. Walters
STATE WATER RIGHTS SURVEYOR NO. 319

SUBSCRIBED AND SWORN TO BEFORE ME THIS 12th DAY OF January 1982. NOTARY PUBLIC IN AND FOR WASHOE COUNTY, NEVADA.


Helen L. DiNapoli

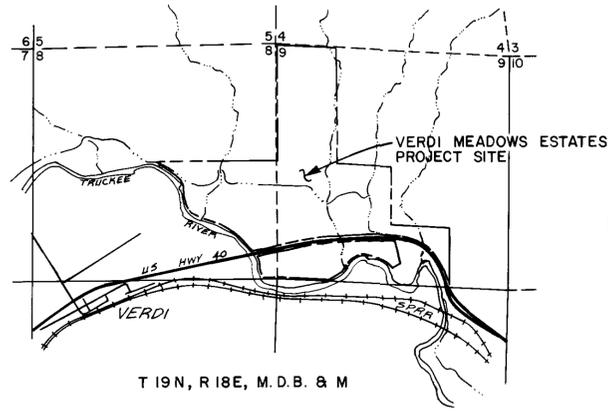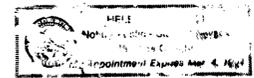

T 19N, R 18E, M.D.B. & M

VICINITY MAP


SCALE: 1/2 0 IN MILES

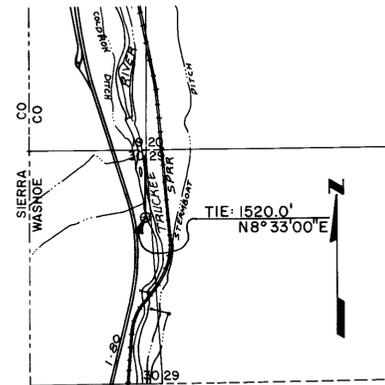

T 19N, R 18E, M.D.B. & M

EXISTING POD - COLDRON DITCH
(PORTION OF CLAIMS 94 & 94A)

SCALE 1000 0 7000 FEET

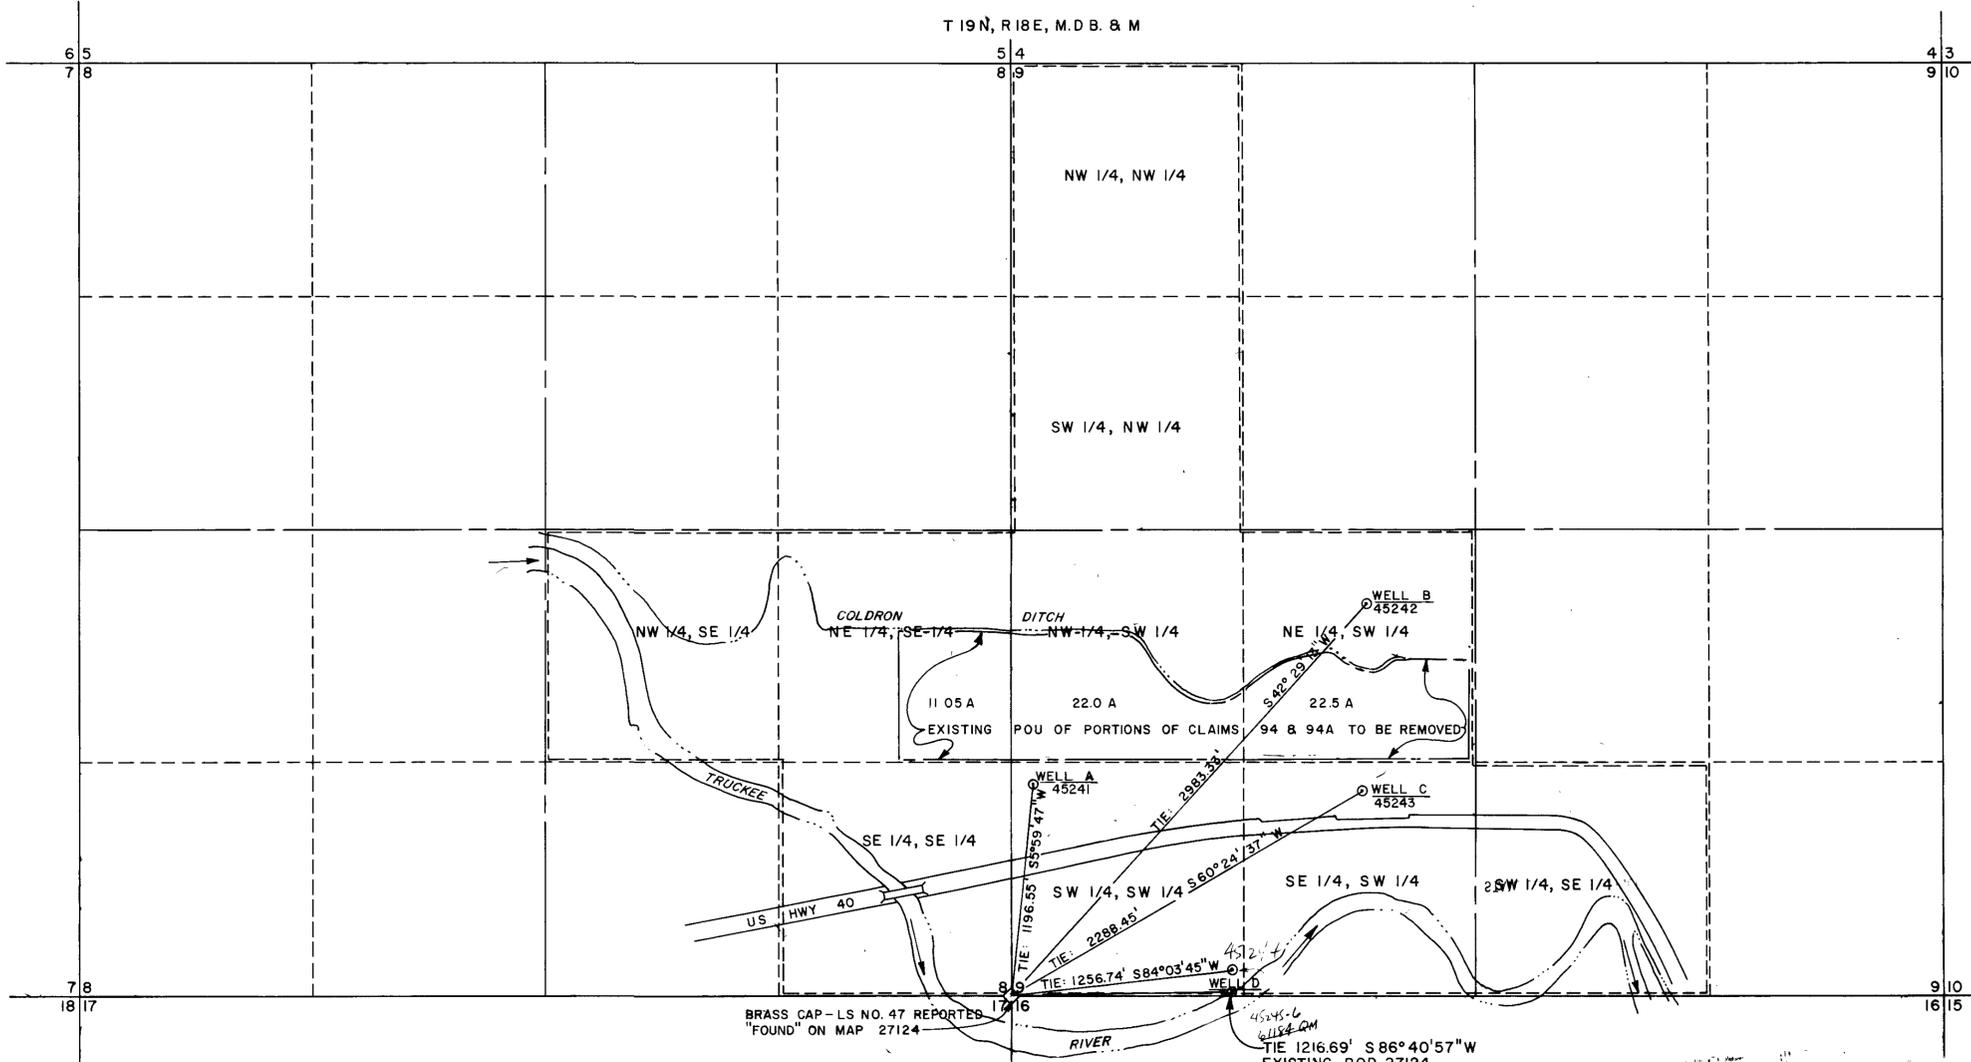

T 19N, R 18E, M.D.B. & M

BASIS OF BEARINGS:
SOUTH SECTION LINE OF SECTION 9-
1E N 87° 38' 28" W AS SHOWN ON MAP
27124.

WELLS WERE LOCATED ON THE PROJECT
MASTER PLAN, THEN SCALED ON TO MAP
27124. THE TIES CALCULATED USING CO-
ORDINATES SCALED FROM MAP 27124.

SCALE 0 500 1000 1500 2000 2500 IN FEET

PREPARED BY - WALTERS & BEYER
CONSULTING ENGINEERS
1201 TERMINAL WAY
RENO, NEVADA 89502

FILED
MAR 23 1982
STATE ENGINEER'S OFFICE

MAP
TO ACCOMPANY APPLICATIONS TO APPROPRIATE WATER FROM
AN UNDERGROUND SOURCE AND TO CHANGE POINT OF DIVERSION,
MANNER, AND PLACE OF USE OF SURFACE WATERS OF PERMIT
NUMBER 27124 AND A PORTION OF CLAIMS 94 AND 94A FOR
QUASI-MUNICIPAL PURPOSES IN WASHOE COUNTY

BY
CLYDE K. EMERY, JR.

82484

31144

9529 68898T

67698T

67697

61184

45246, 45245.

82 MAR 22 P 1:10

45244, 45243, 45242, 45241