


CENTER SECTION 4

T. 16 N., R. 23 E.
M.D. M.

4 3

N

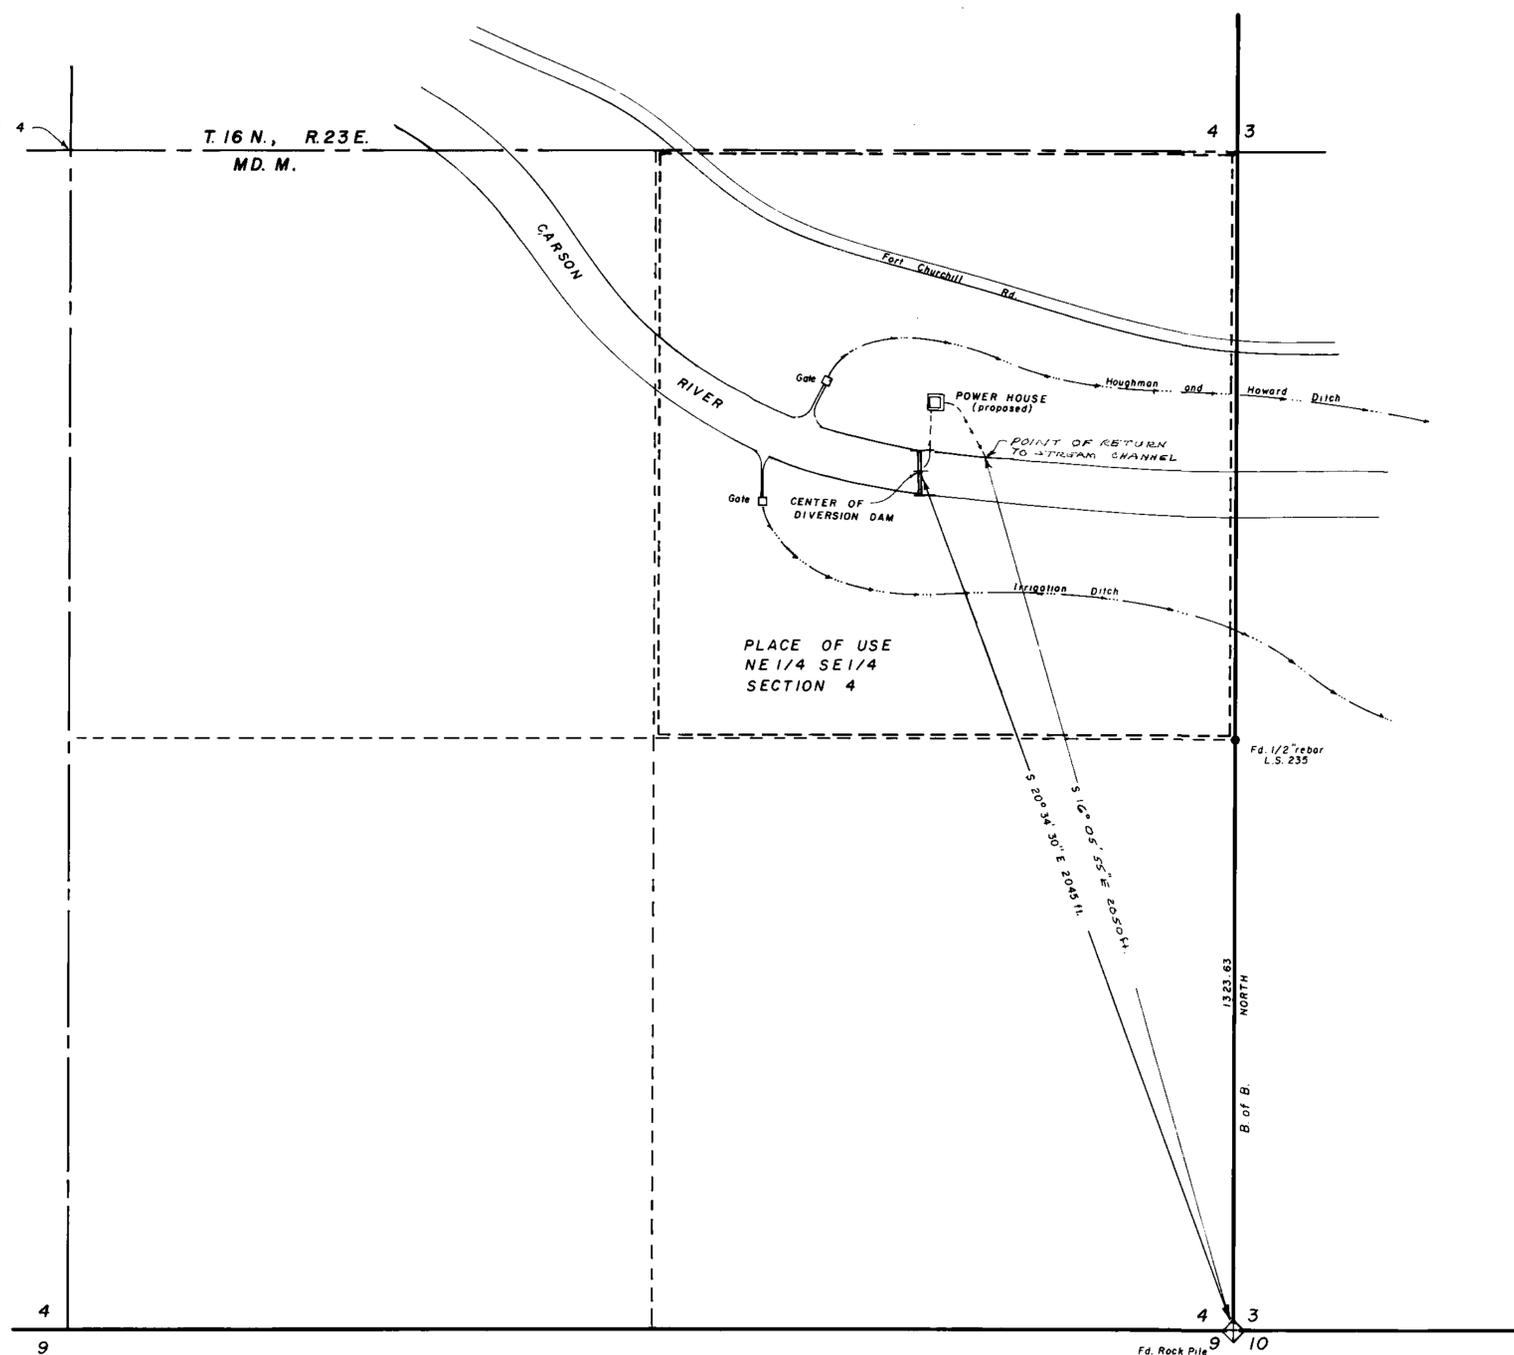



BASIS OF BEARINGS — EAST LINE SECTION 4
G.L.O. SURVEY of 1869

STATE OF NEVADA)
CARSON CITY) SS

I, James A. Rankin, being first duly sworn, depose and say that this map has been correctly drawn to the designated scale from field notes of a survey made by me between the 25th day of May and the 27th day of May, 1982; that it truly and correctly represents the proposed location and extent of the works to be used to divert water from the Carson River in Lyon County by Hodges Transportation Inc. for the generation of electrical power, that the proposed point of diversion and return, the location of the power house and the location and names of all other works are fully and correctly designated hereon.

James A. Rankin
James A. Rankin S. W. R. S. No. 391

Subscribed and sworn to before me
this 3rd day of June, 1982.
Vickie L. Sacchini
NOTARY PUBLIC in and for Carson City, Nevada.

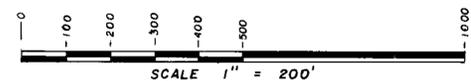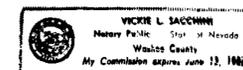

MAP TO ACCOMPANY APPLICATION TO APPROPRIATE WATER FROM THE CARSON RIVER FOR THE GENERATION OF ELECTRICAL POWER IN LYON COUNTY NEVADA BY HODGES TRANSPORTATION, INCORPORATED. APP. NO. 45281.

45281