



Portion Of
Mill City Acres Subdivision

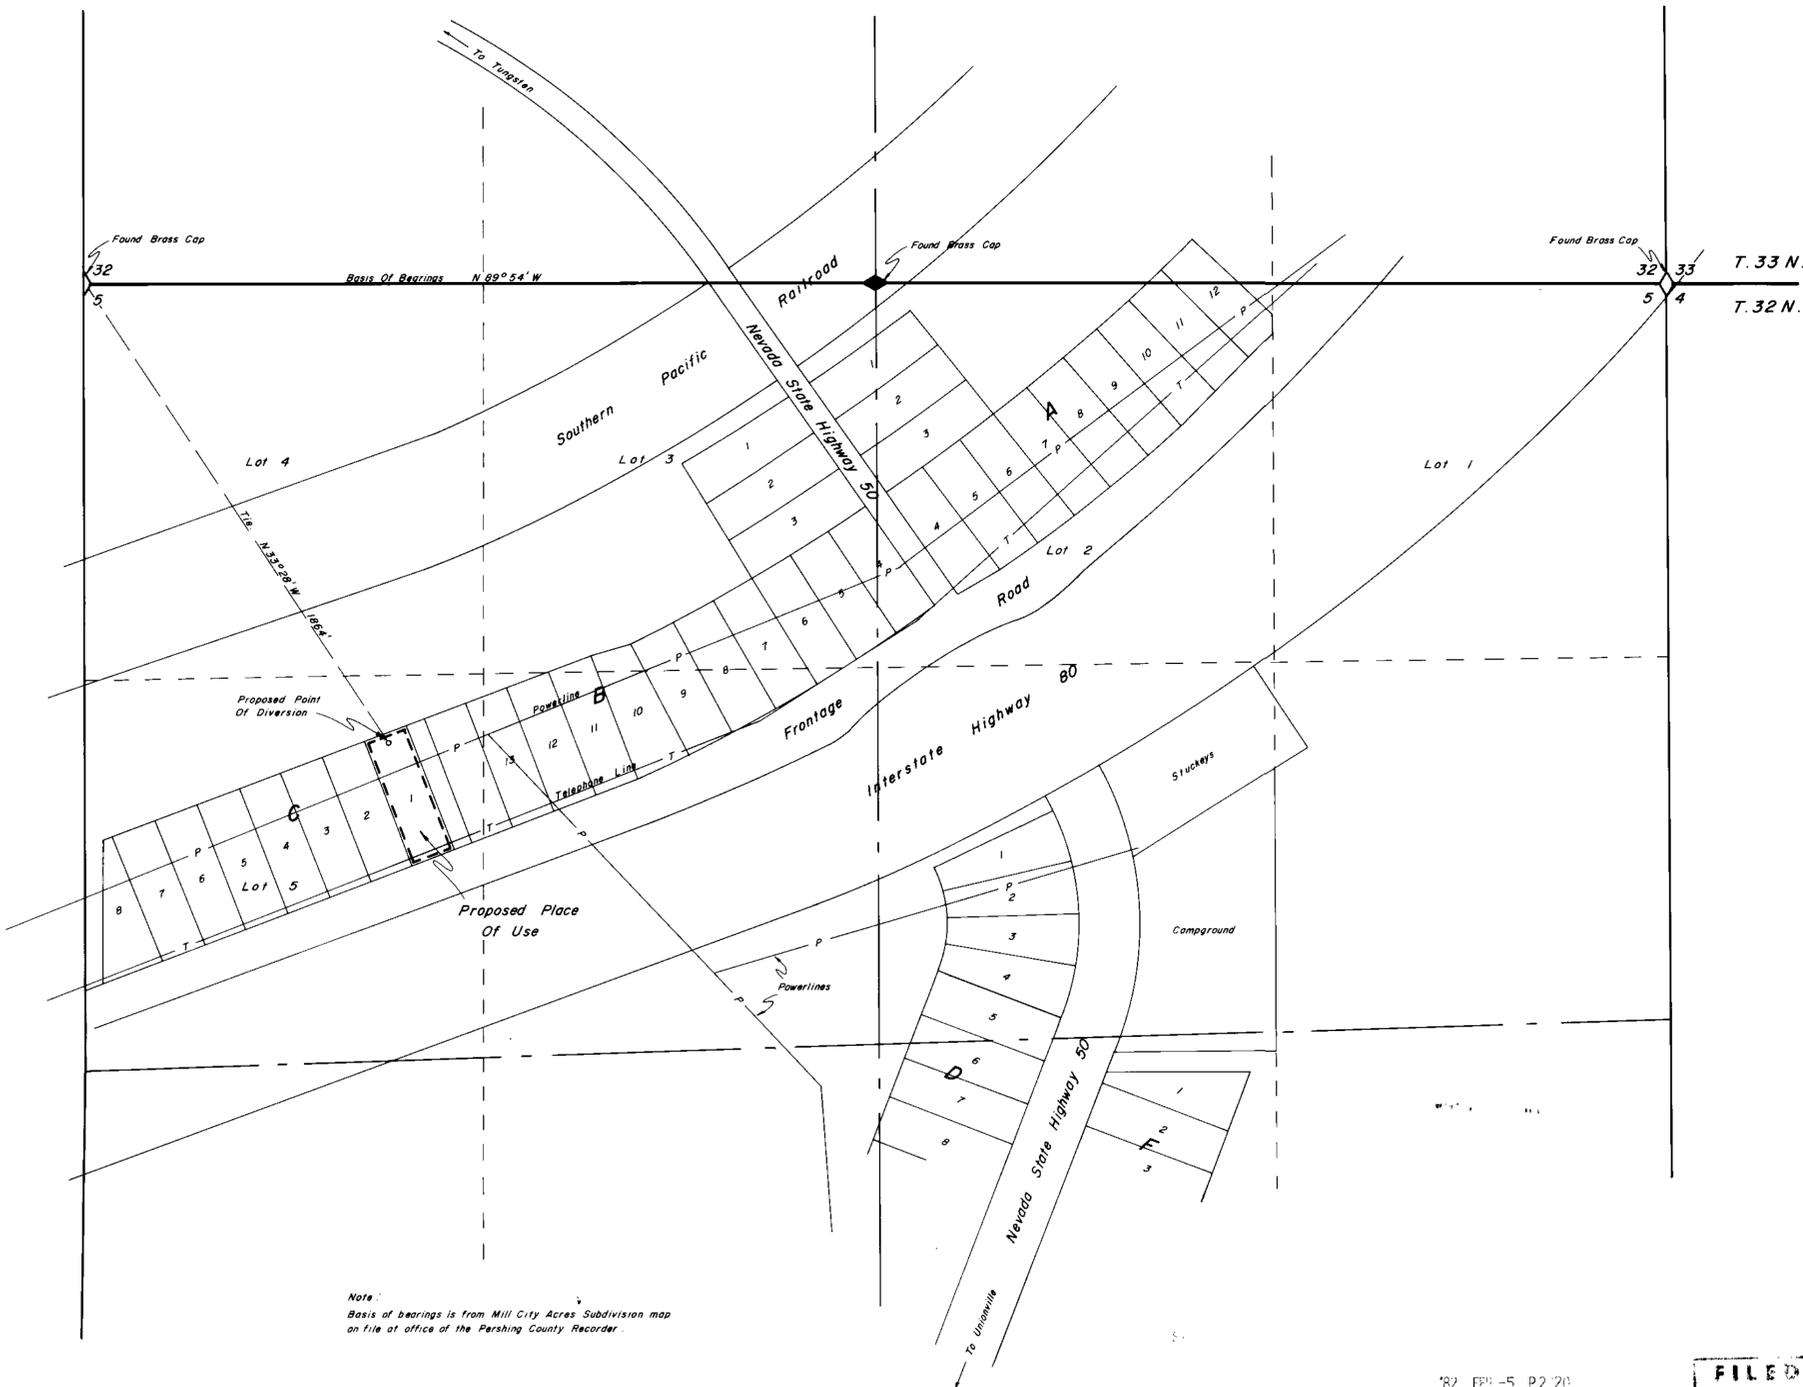

Note:
Basis of bearings is from Mill City Acres Subdivision map
on file at office of the Pershing County Recorder.

State of Nevada } S.S.
County of Pershing }
I, Robert N. Caldwell, being first duly sworn, depose and say that this
map, consisting of one sheets, has been correctly drawn from field
notes of a survey made by me during February, 1922,
that it truly and correctly represents the location and extent of the
works used to divert water from underground
in Pershing County by Donald W. & JoAnn Rose
for commercial purposes, that the proposed point
of diversion, the approximate location and size of the diverting channel,
all reservoirs or basins, the locations and names of all other works
which will cross or connect with the proposed works, and the boundary
of all lands, showing by 40-acre subdivisions the areas proposed to be
irrigated, are fully and correctly designed.

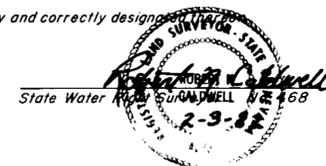


Subscribed and sworn to before me this 3rd day of February
19 22

Palmer Crawford
Notary Public



'22 FEB -5 P2 20
STATE ENGINEER

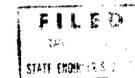

Desert Mountain Surveying Company
146 West Second Street
Winnemucca, Nevada 89445

45286
Map To Accompany Application
To Appropriate Water
From Underground In Pershing County
By Donald W. And JoAnn Rose
For Commercial Purposes
Pershing County Nevada

45286