

STATE OF NEVADA SS
COUNTY OF LYON


I, GEORGE H. DENSON, BEING FIRST DULY SWORN, DEPOSE AND SAY THAT THIS MAP CONSISTING OF ONE SHEET HAS BEEN CORRECTLY DRAWN TO THE DESIGNATED SCALE FROM FIELD NOTES OF A SURVEY MADE BY ME, ON THE 30TH DAY OF MAY 1982, THAT IT TRULY AND CORRECTLY REPRESENTS THE PROPOSED LOCATION AND EXTENT OF WORKS USED TO DIVERT WATER FROM A SURFACE SOURCE IN NYE COUNTY BY

G & S MINING CO. AND B & L MINING CO. FOR MINING, MILLING & DOMESTIC USE.

George H. Denson
GEORGE H. DENSON, STATE WATER RIGHTS SURVEYOR NO. 455

SUBSCRIBED AND SWORN BEFORE ME THIS 9th DAY OF MAY 1982.
NOTARY PUBLIC IN AND FOR LYON COUNTY, NEVADA

Judy A. Coclich
NOTARY PUBLIC


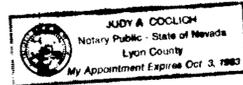


PLACE OF USE :


B & L PLACER CLAIM NO. 5, THE NW 1/4 OF THE SW 1/4 OF SEC 27 T 8N R 40E MDB & M

LEGEND :


- SECTION CORNER FOUND
- ⊗ 1/4 CORNER FOUND
- 3 SECTION NO.

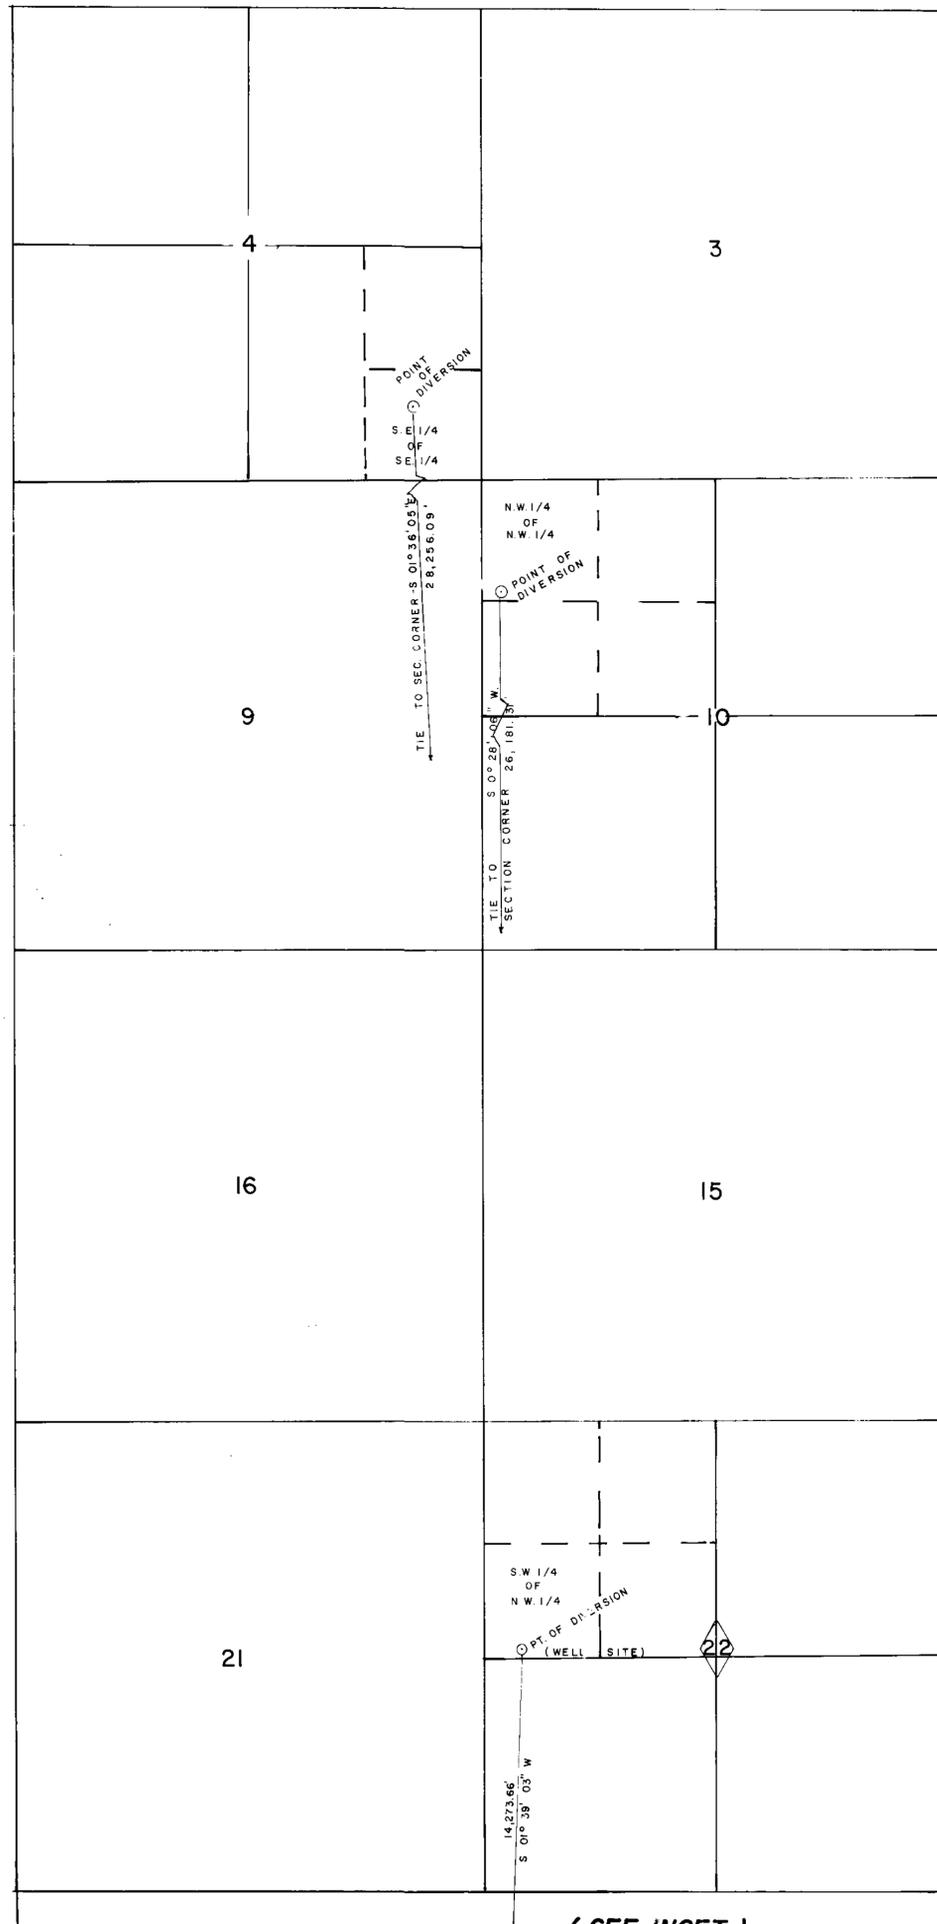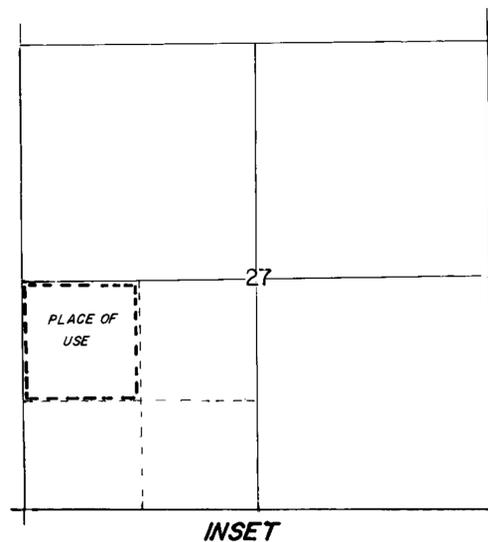

FND. STD. B.L.M. BRASS CAP 1959
33 N. 89° 51' W. (BASIS OF BEARING) 2659.64' E.
TIED CORNER
33 34 T. 8N., R. 40E., M.D.B. & M.
FND. STD. B.L.M. BRASS CAP 1959
4 3 T. 7N., R. 40E., M.D.B. & M.

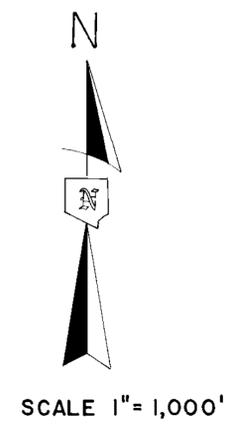

FILED
JUN 1 1982
STATE ENGINEER'S OFFICE

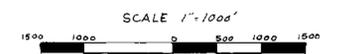

TO ACCOMPANY APPLICATION TO APPROPRIATE WATER FROM UNDERGROUND & SURFACE FOR MINING, MILLING & DOMESTIC USE

BY G & S MINING COMPANY & B & L MINING COMPANY

45304 45305 45306 APPLICATION NO.

GEORGE H. DENSON SURVEYING & MAPPING (702) 463-3611
38 SO. MAIN STREET YERINGTON, NEVADA

45306 45305 45304