


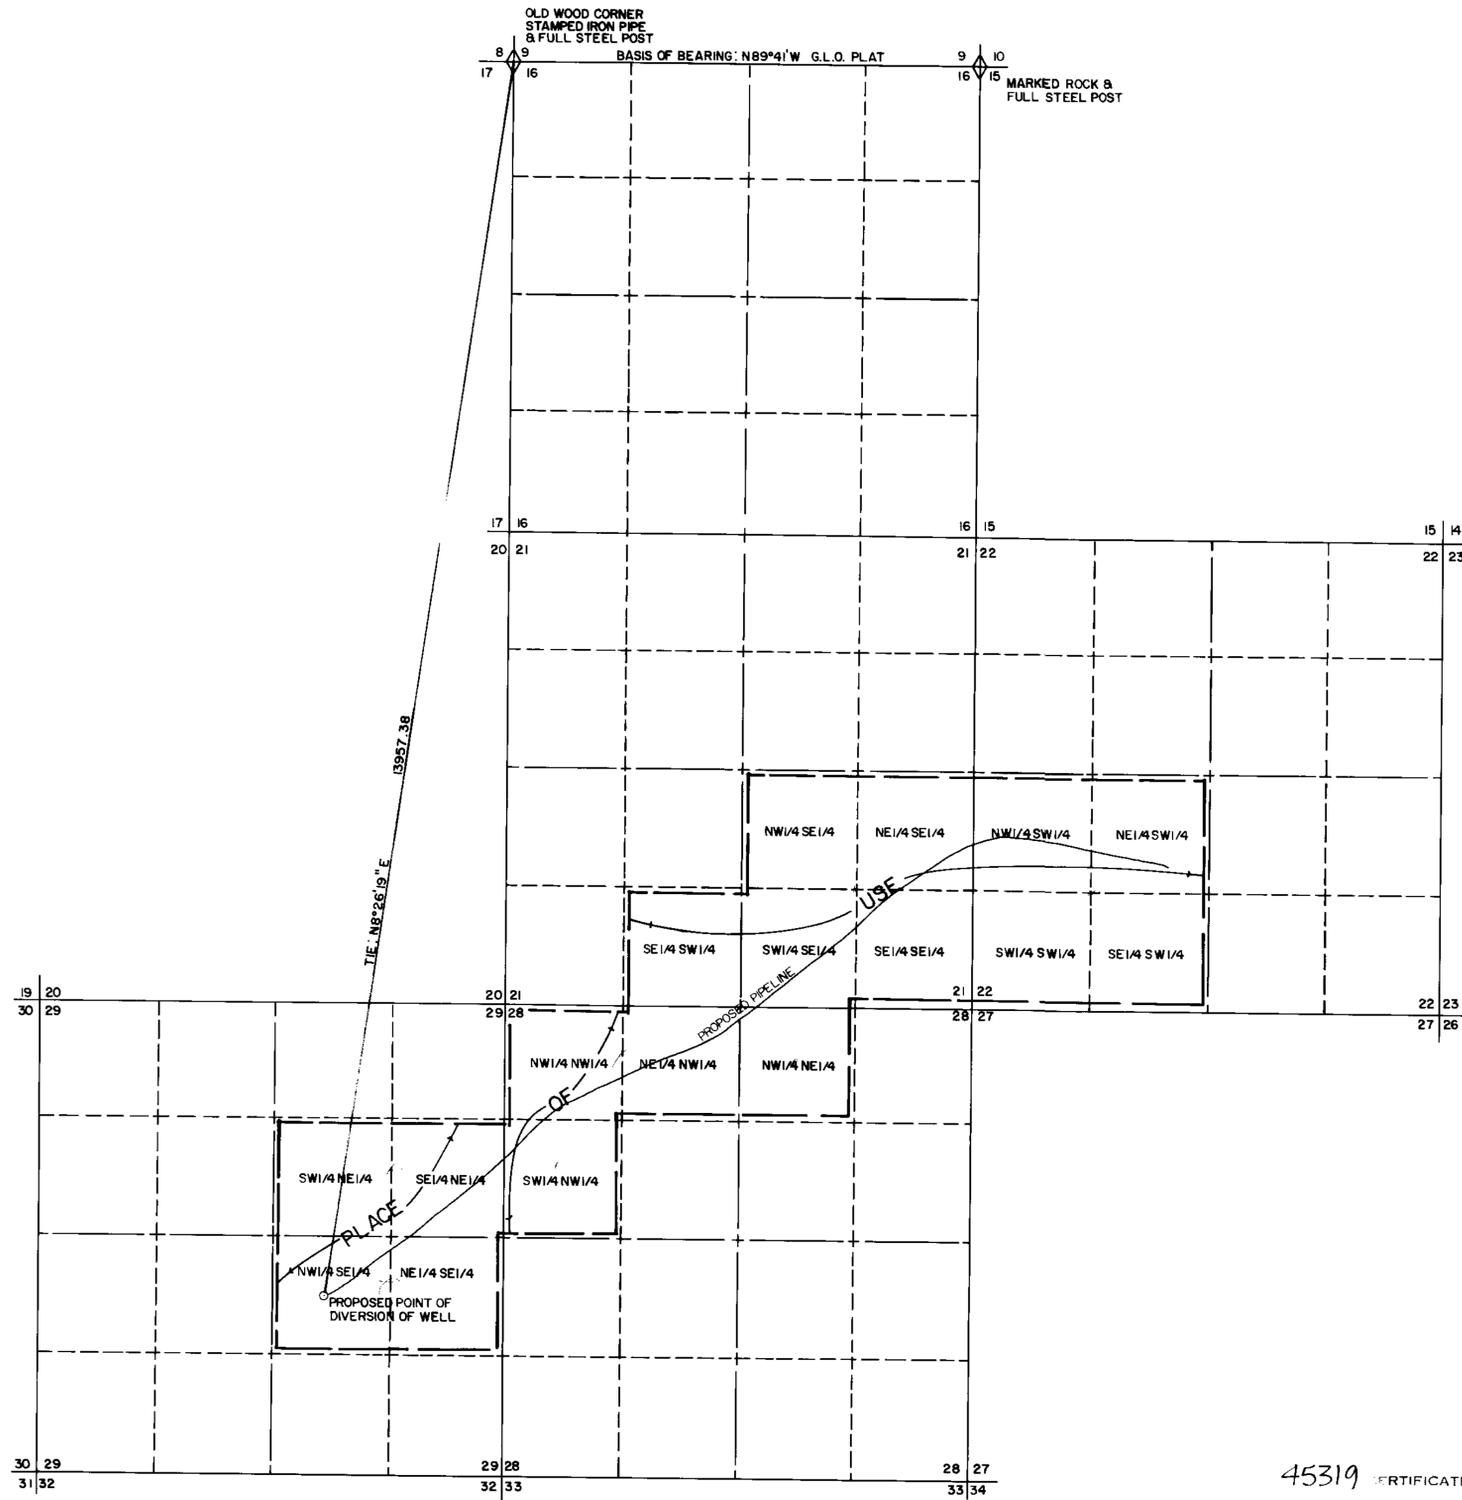

T43N-R63E M.D.B.&M.





STATE OF NEVADA } S.S.
COUNTY OF ELKO }

I, Alan S. Boyack, being first duly sworn, depose and say that this map, consisting of one sheet, has been correctly drawn to the designated scale from field notes of a survey made under my supervision and direction, between the 28th day of January, and the 29th day of January, 1981; that it truly and correctly represents the proposed location and extent of the works used to divert water from underground in Elko County, by the U.S. Department of the Interior, Bureau of Land Management, as to an undivided 1/2 interest, in Boies Ranches as to an undivided 1/2 interest for stockwater purposes. That the proposed point of diversion, the approximate location and size of the diverting channel, all reservoirs or basins, the location and names of all other works which will cross or connect with the proposed works, and the boundary of all lands, showing by 40-acre subdivision, are fully and correctly designated thereon.

Alan S. Boyack
State Water Right Surveyor No. 358

Subscribed and Sworn to before me this 9th day of February, 1982

Linda L. Reynolds
Notary Public in and for Elko County, Nevada

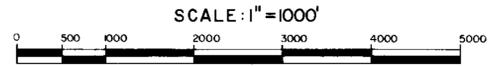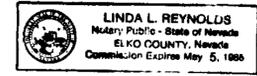


45319 CERTIFICATE NO. 14594 ISSUED 05-21-97

45319

MAP
TO ACCOMPANY APPLICATION TO APPROPRIATE
WATER FOR
STOCKWATER
BY
THE U.S. DEPARTMENT OF THE INTERIOR,
BUREAU OF LAND MANAGEMENT AS TO AN UNDIVIDED 1/2 INTEREST;
& BOIES RANCHES AS TO AN UNDIVIDED 1/2 INTEREST

'82 FEB 10 P2:07

STATE ENGINEER'S OFFICE

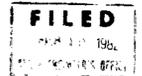

BOYACK SURVEYING ELKO, NEVADA W-82005

45319