



STATE OF NEVADA } s.s.  
DOUGLAS COUNTY

I, B. J. VASEY, being first duly sworn, depose and say that this map, consisting of one sheet, has been correctly drawn to the designated scale from field notes of a survey made under my supervision and direction on the 20th day of JAN., 1982 that it truly and correctly represents the proposed location and extent of the works used to divert water from SPRINGS in HUMBOLT COUNTY by NEVADA FIRST CORPORATION for STOCKWATERING purposes. Under application nos 45321 and 45322 That the proposed point of diversion, the place and manner of use, and the location and names of all other works or streams which are crossed by, or connected with said works, are fully and correctly designated hereon.

*B. J. Vasey*  
STATE WATER RIGHT SURVYOR NO. 306

Subscribed and Sworn to before me this 10 day of February, 1982  
Notary public in and for Douglas County, Nevada

*Guinn & Spalding*

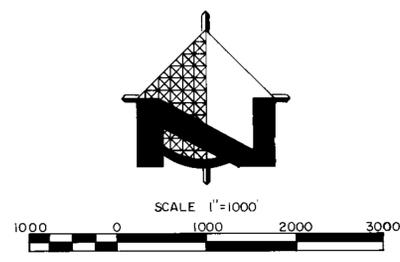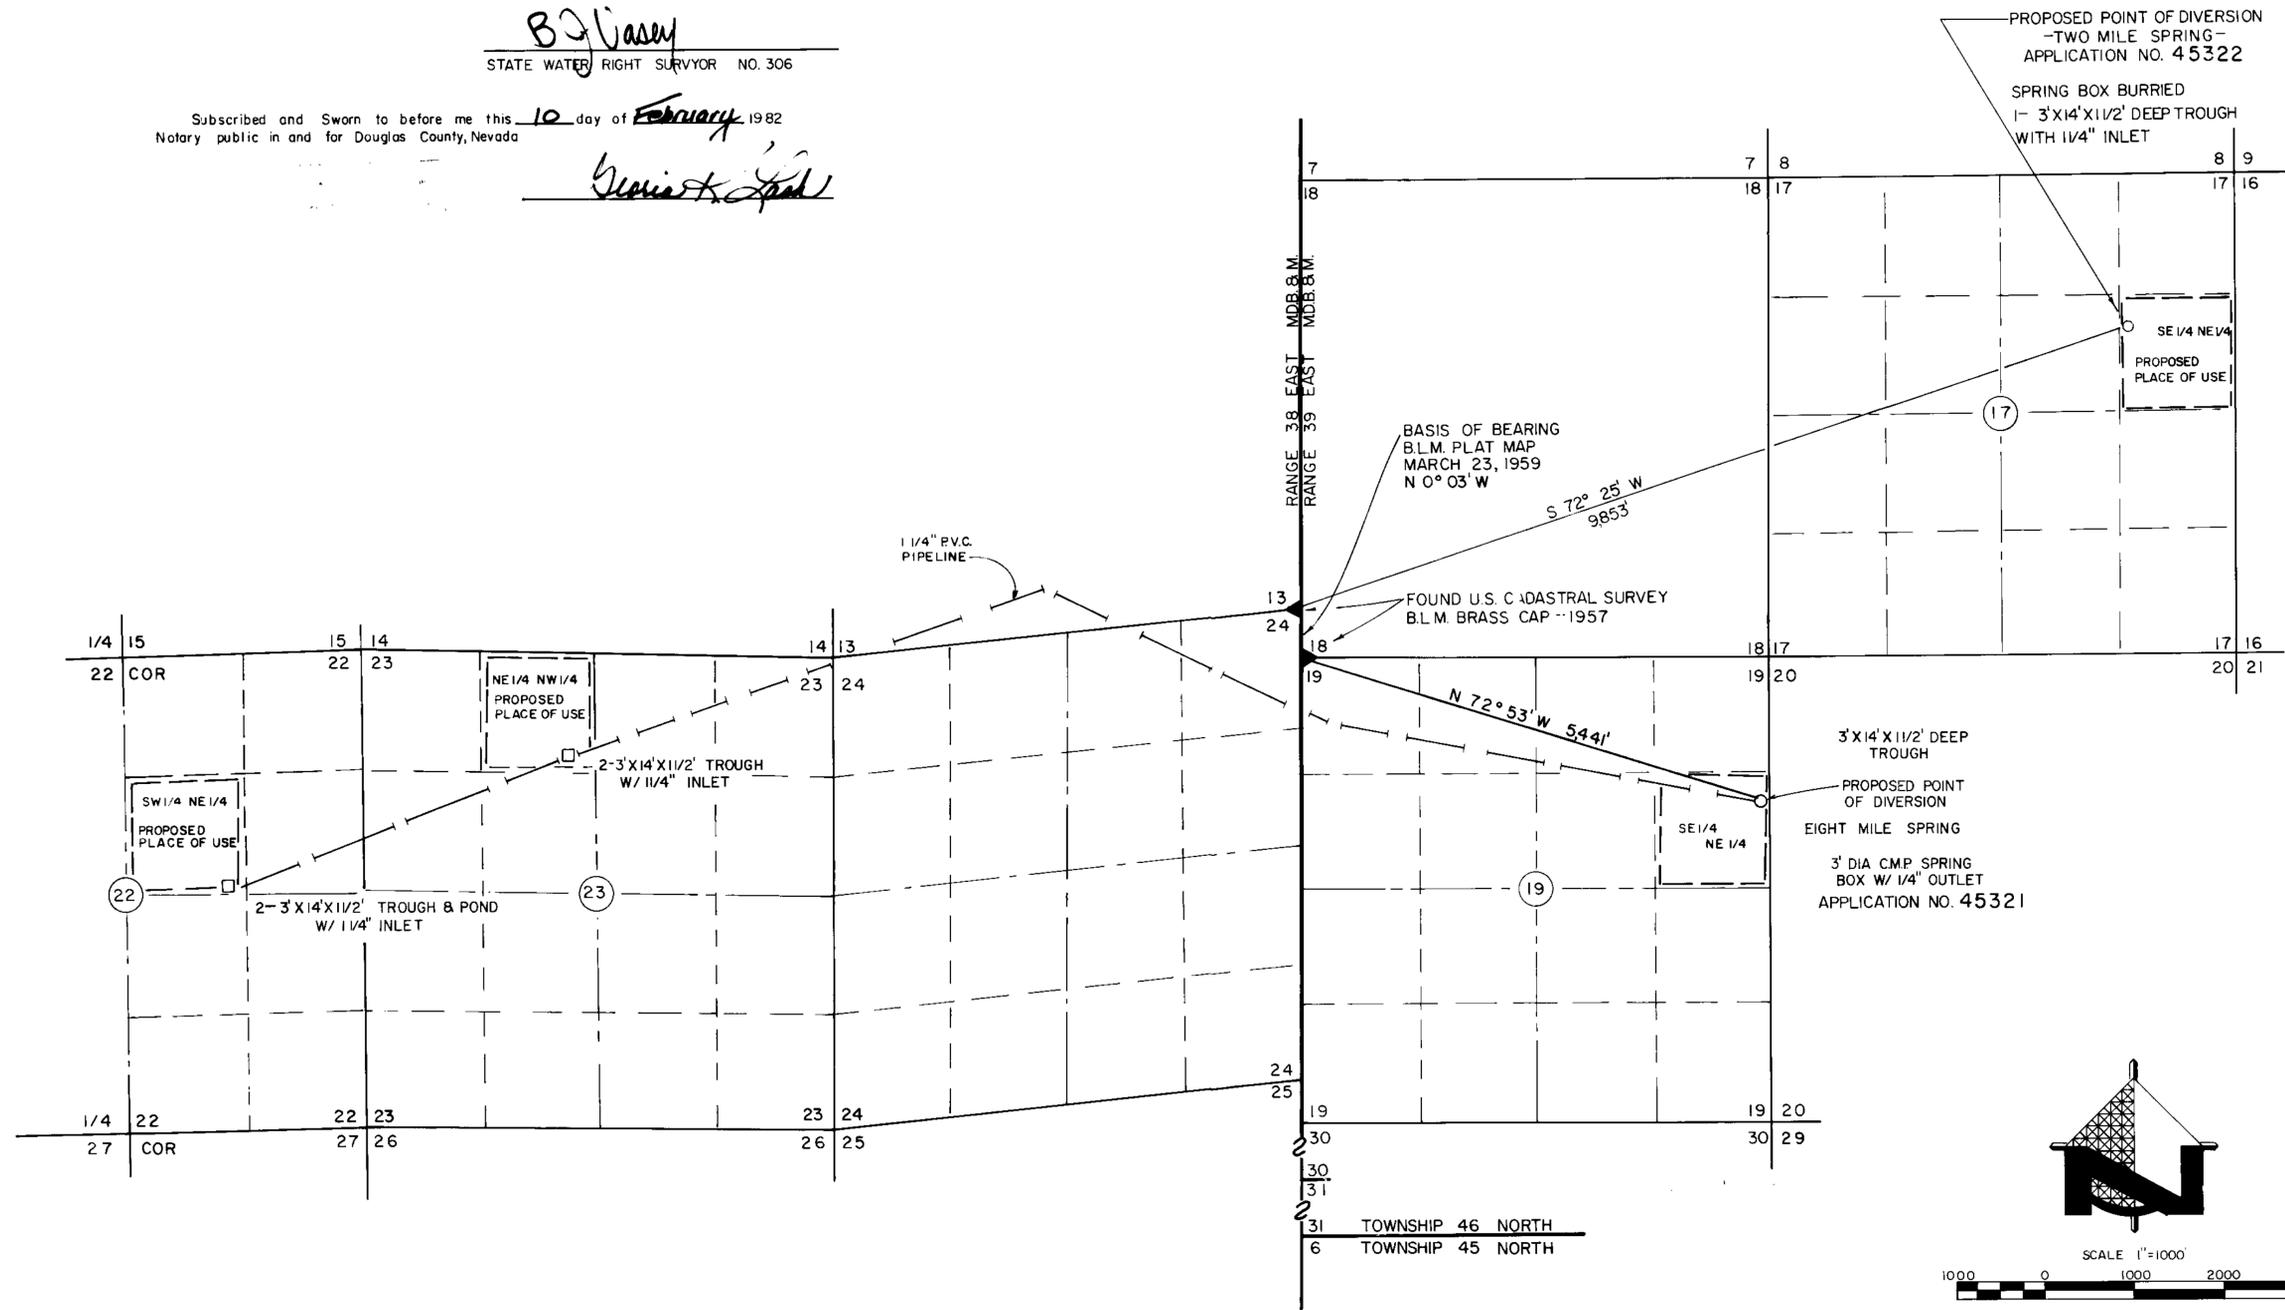

**FILED**  
FEB 11 1982  
STATE ENGINEER'S OFFICE

FEB 11 1982  
STATE ENGINEER'S OFFICE

**VASEY ENGINEERING CO., INC.**  
1637 ESMERALDA PL.  
P.O. Box 1164 Minden, Nevada 89423  
(702) 782-2382 (702) 882-5417  
DATE: JAN 82 DRAWN BY: MB.  
JOB NO. M-413 APPROVED BY: BJV

MAP  
TO ACCOMPANY APPLICATION  
TO APPROPRIATE WATER  
FOR  
STOCKWATERING PURPOSES  
UNDER APPLICATION NOS 45321 AND 45322  
BY  
**NEVADA FIRST CORPORATION**  
FROM TWO MILE AND EIGHT MILE SPRINGS  
IN HUMBOLT COUNTY, NEVADA

45322 45321