



SW 1/4 Section 2

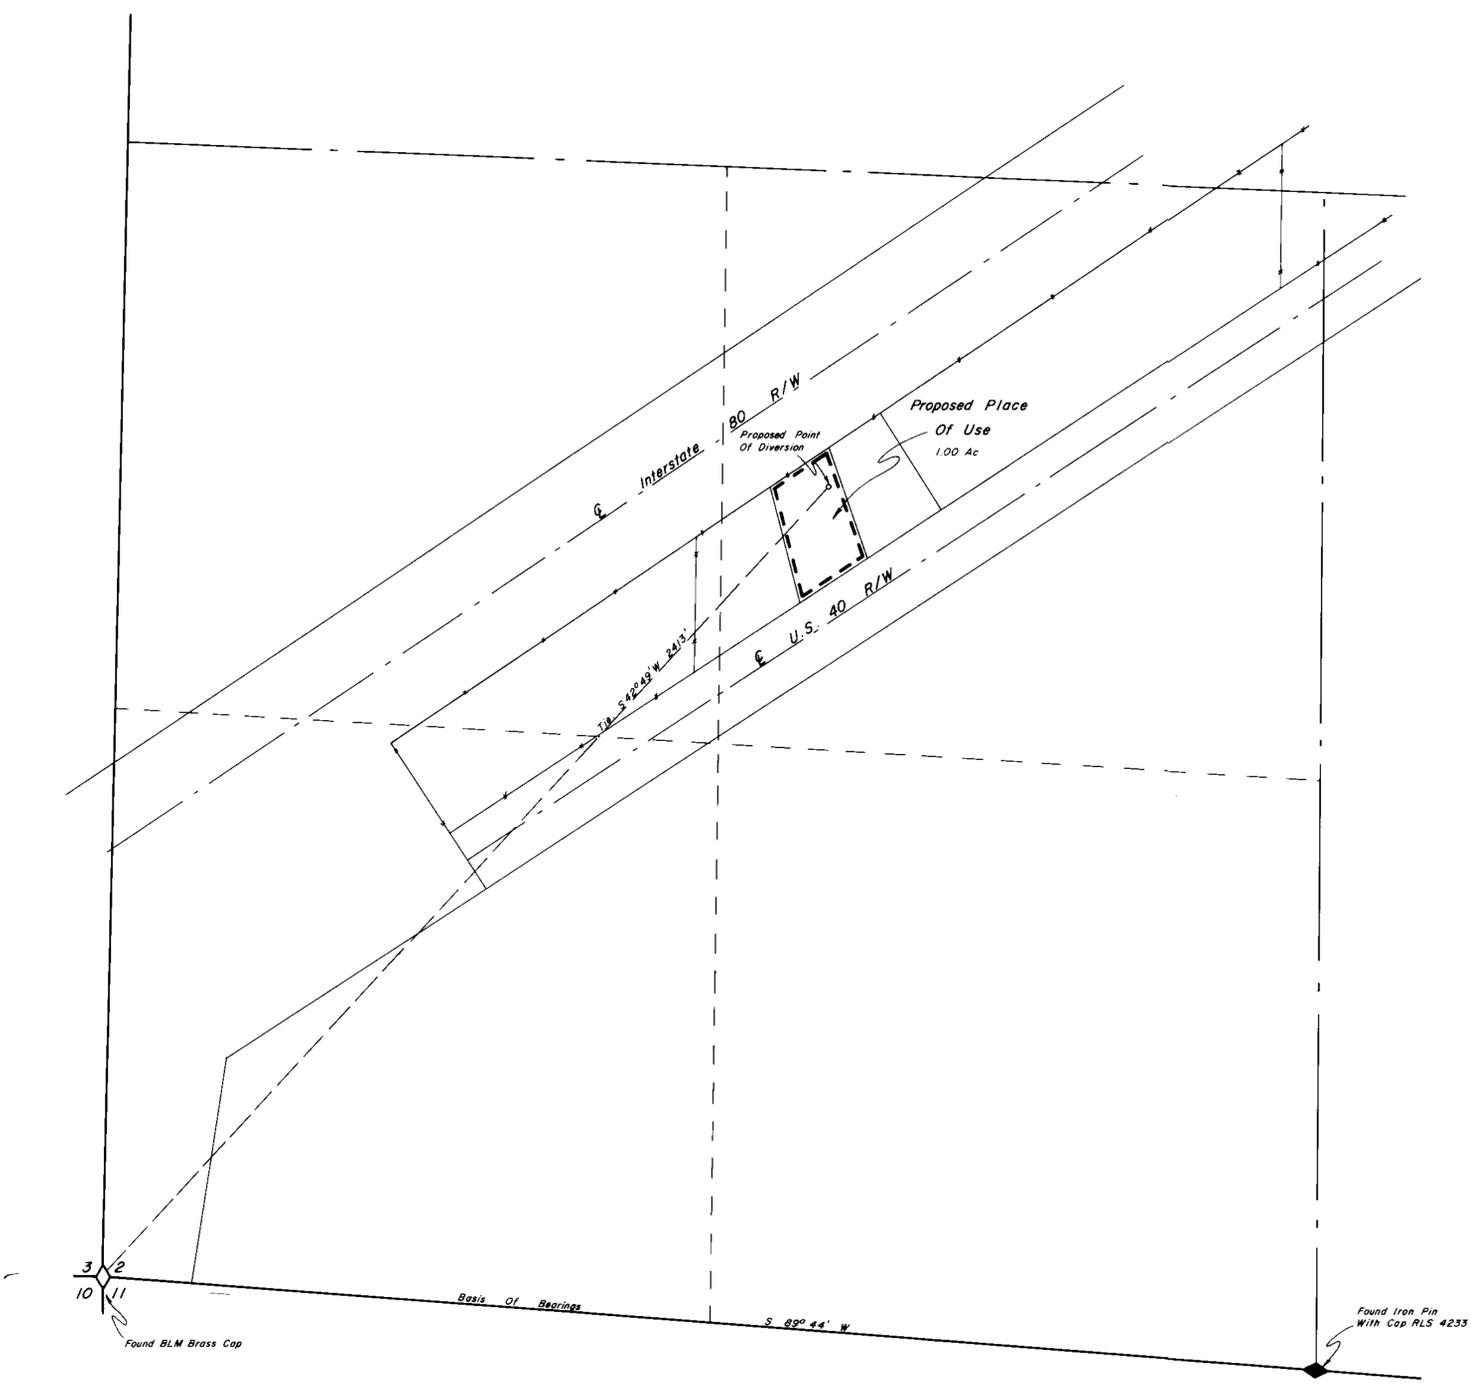


State of Nevada } S.S.  
County of Humboldt }  
I, Robert N. Caldwell, being first duly sworn, depose and say that this map, consisting of one sheets, has been correctly drawn from field notes of a survey made by me during February, 1982, that it truly and correctly represents the location and extent of the works used to divert water from underground Cal Gas - West, Inc. in Humboldt County by dba Cal Gas - Winnemucca for Commercial purposes, that the proposed point of diversion, the approximate location and size of the diverting channel, all reservoirs or basins, the locations and names of all other works which will cross or connect with the proposed works, and the boundary of all lands, showing by 40-acre subdivisions the areas proposed to be irrigated, are fully and correctly shown thereon.

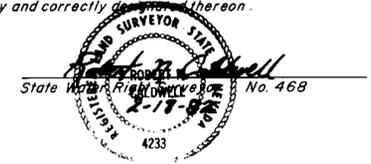

Subscribed and sworn to before me this 18<sup>th</sup> day of February 19 82

Dalores Crawford  
Notary Public

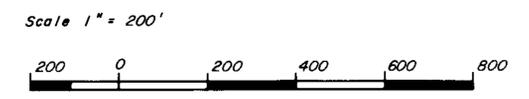

CERTIFICATE NO 11397 ISSUED 1-16-86

NOTES:  
Basis Of Bearings Taken From  
G.L.O. Plat Of August 21, 1968

FILED  
MAY 10 1982  
STATE OF NEVADA  
COUNTY CLERK'S OFFICE

Desert Mountain Surveying Company  
146 West Second Street  
Winnemucca, Nevada 89445

Map To Accompany Application  
To Appropriate Water  
From Underground In Humboldt County  
By Cal Gas - West, Inc.  
dba Cal Gas - Winnemucca  
For Commercial Purposes  
Humboldt County Nevada

45328