


See Sheet No. 2

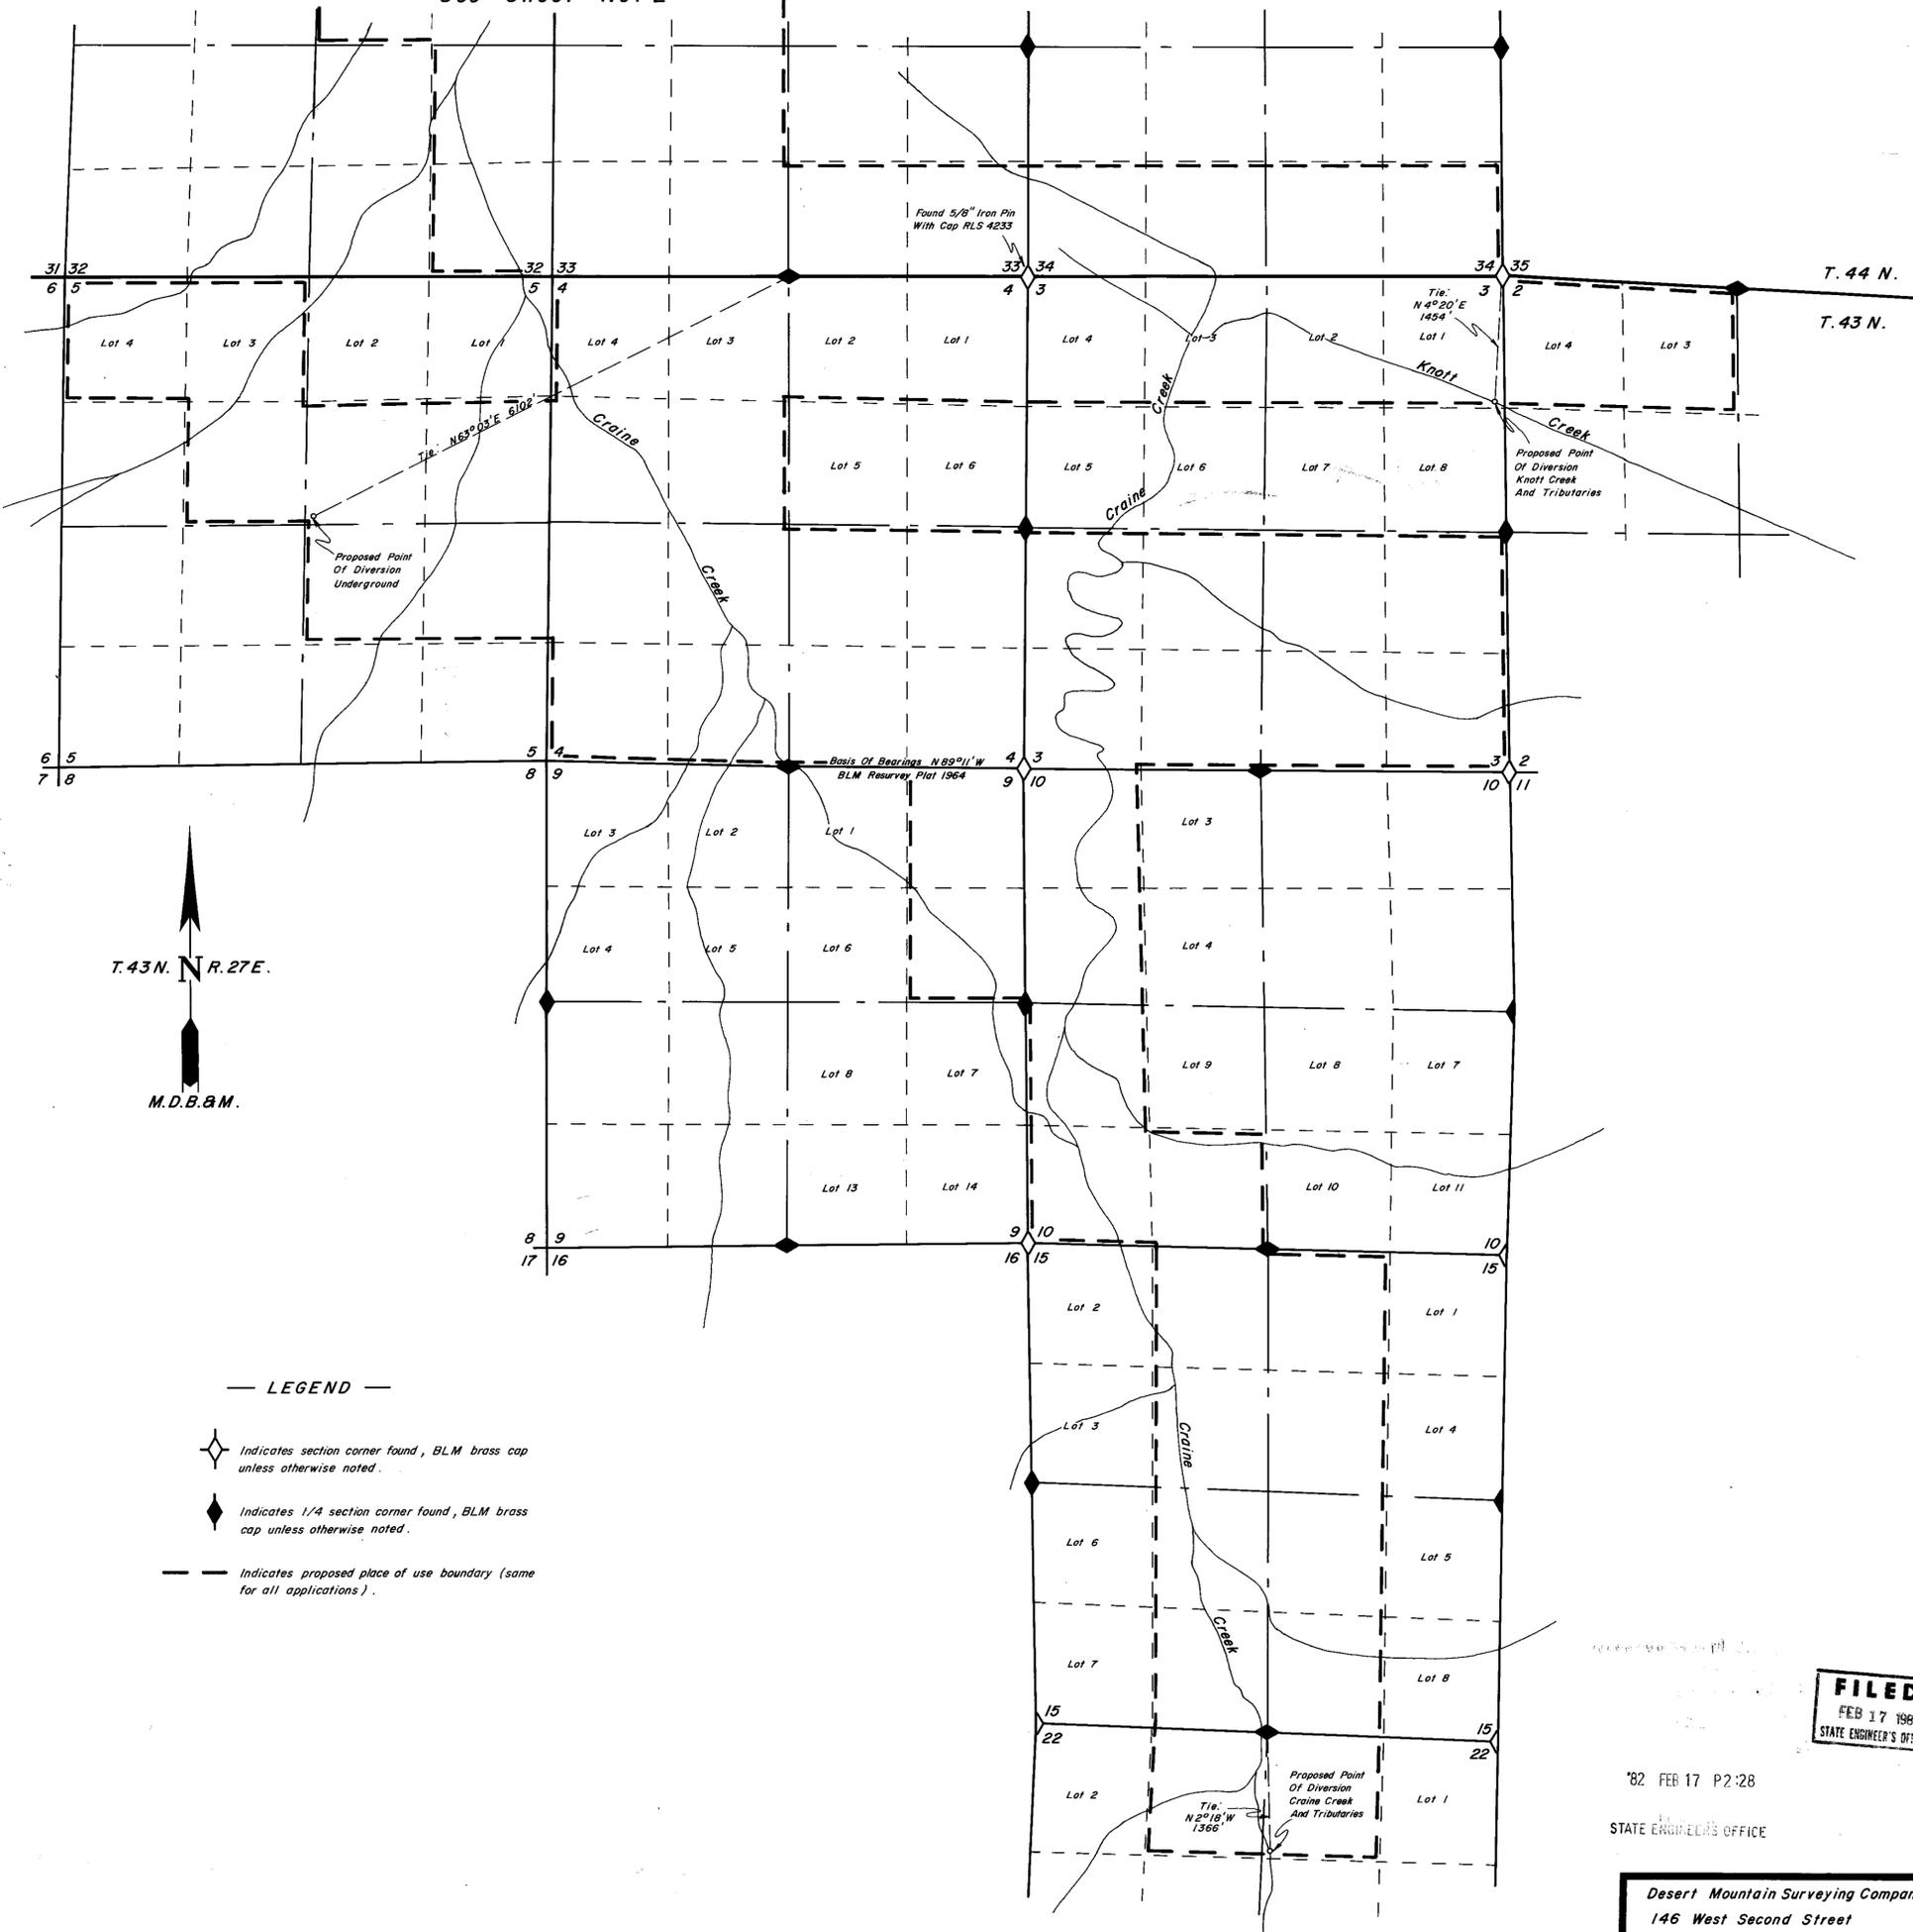

— LEGEND —



- ◆ Indicates section corner found, BLM brass cap unless otherwise noted.
- ◆ Indicates 1/4 section corner found, BLM brass cap unless otherwise noted.
- Indicates proposed place of use boundary (same for all applications).

State of Nevada } S.S.
 County of Humboldt }
 I, Robert N. Caldwell, being first duly sworn, depose and say that this map, consisting of two sheets, has been correctly drawn from field notes of a survey made by me during February, 1982, that it truly and correctly represents the location and extent of the works used to divert water from Craine Creek & Tributaries, in Humboldt County by R.D.D., Inc. for Irrigation purposes, that the proposed point of diversion, the approximate location and size of the diverting channel, all reservoirs or basins, the locations and names of all other works which will cross or connect with the proposed works, and the boundary of all lands, showing by 40-acre subdivisions the areas proposed to be irrigated, are fully and correctly shown thereon.



Subscribed and sworn to before me this 11th day of February 1982

Dolores Crawford
 Notary Public

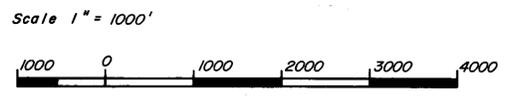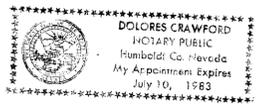


FILED
 FEB 17 1982
 STATE ENGINEER'S OFFICE

'82 FEB 17 P2:28
 STATE ENGINEER'S OFFICE

Desert Mountain Surveying Company
 146 West Second Street
 Winnemucca, Nevada 89445

45339, 40, 41
 Map To Accompany Applications
 To Appropriate Water
 From Craine Creek And Tributaries,
 Knott Creek And Tributaries,
 And Underground
 By R.D.D., Inc.
 For Irrigation Purposes
 Humboldt County Nevada

84345 84342 62585 60648 45341 45340 45339

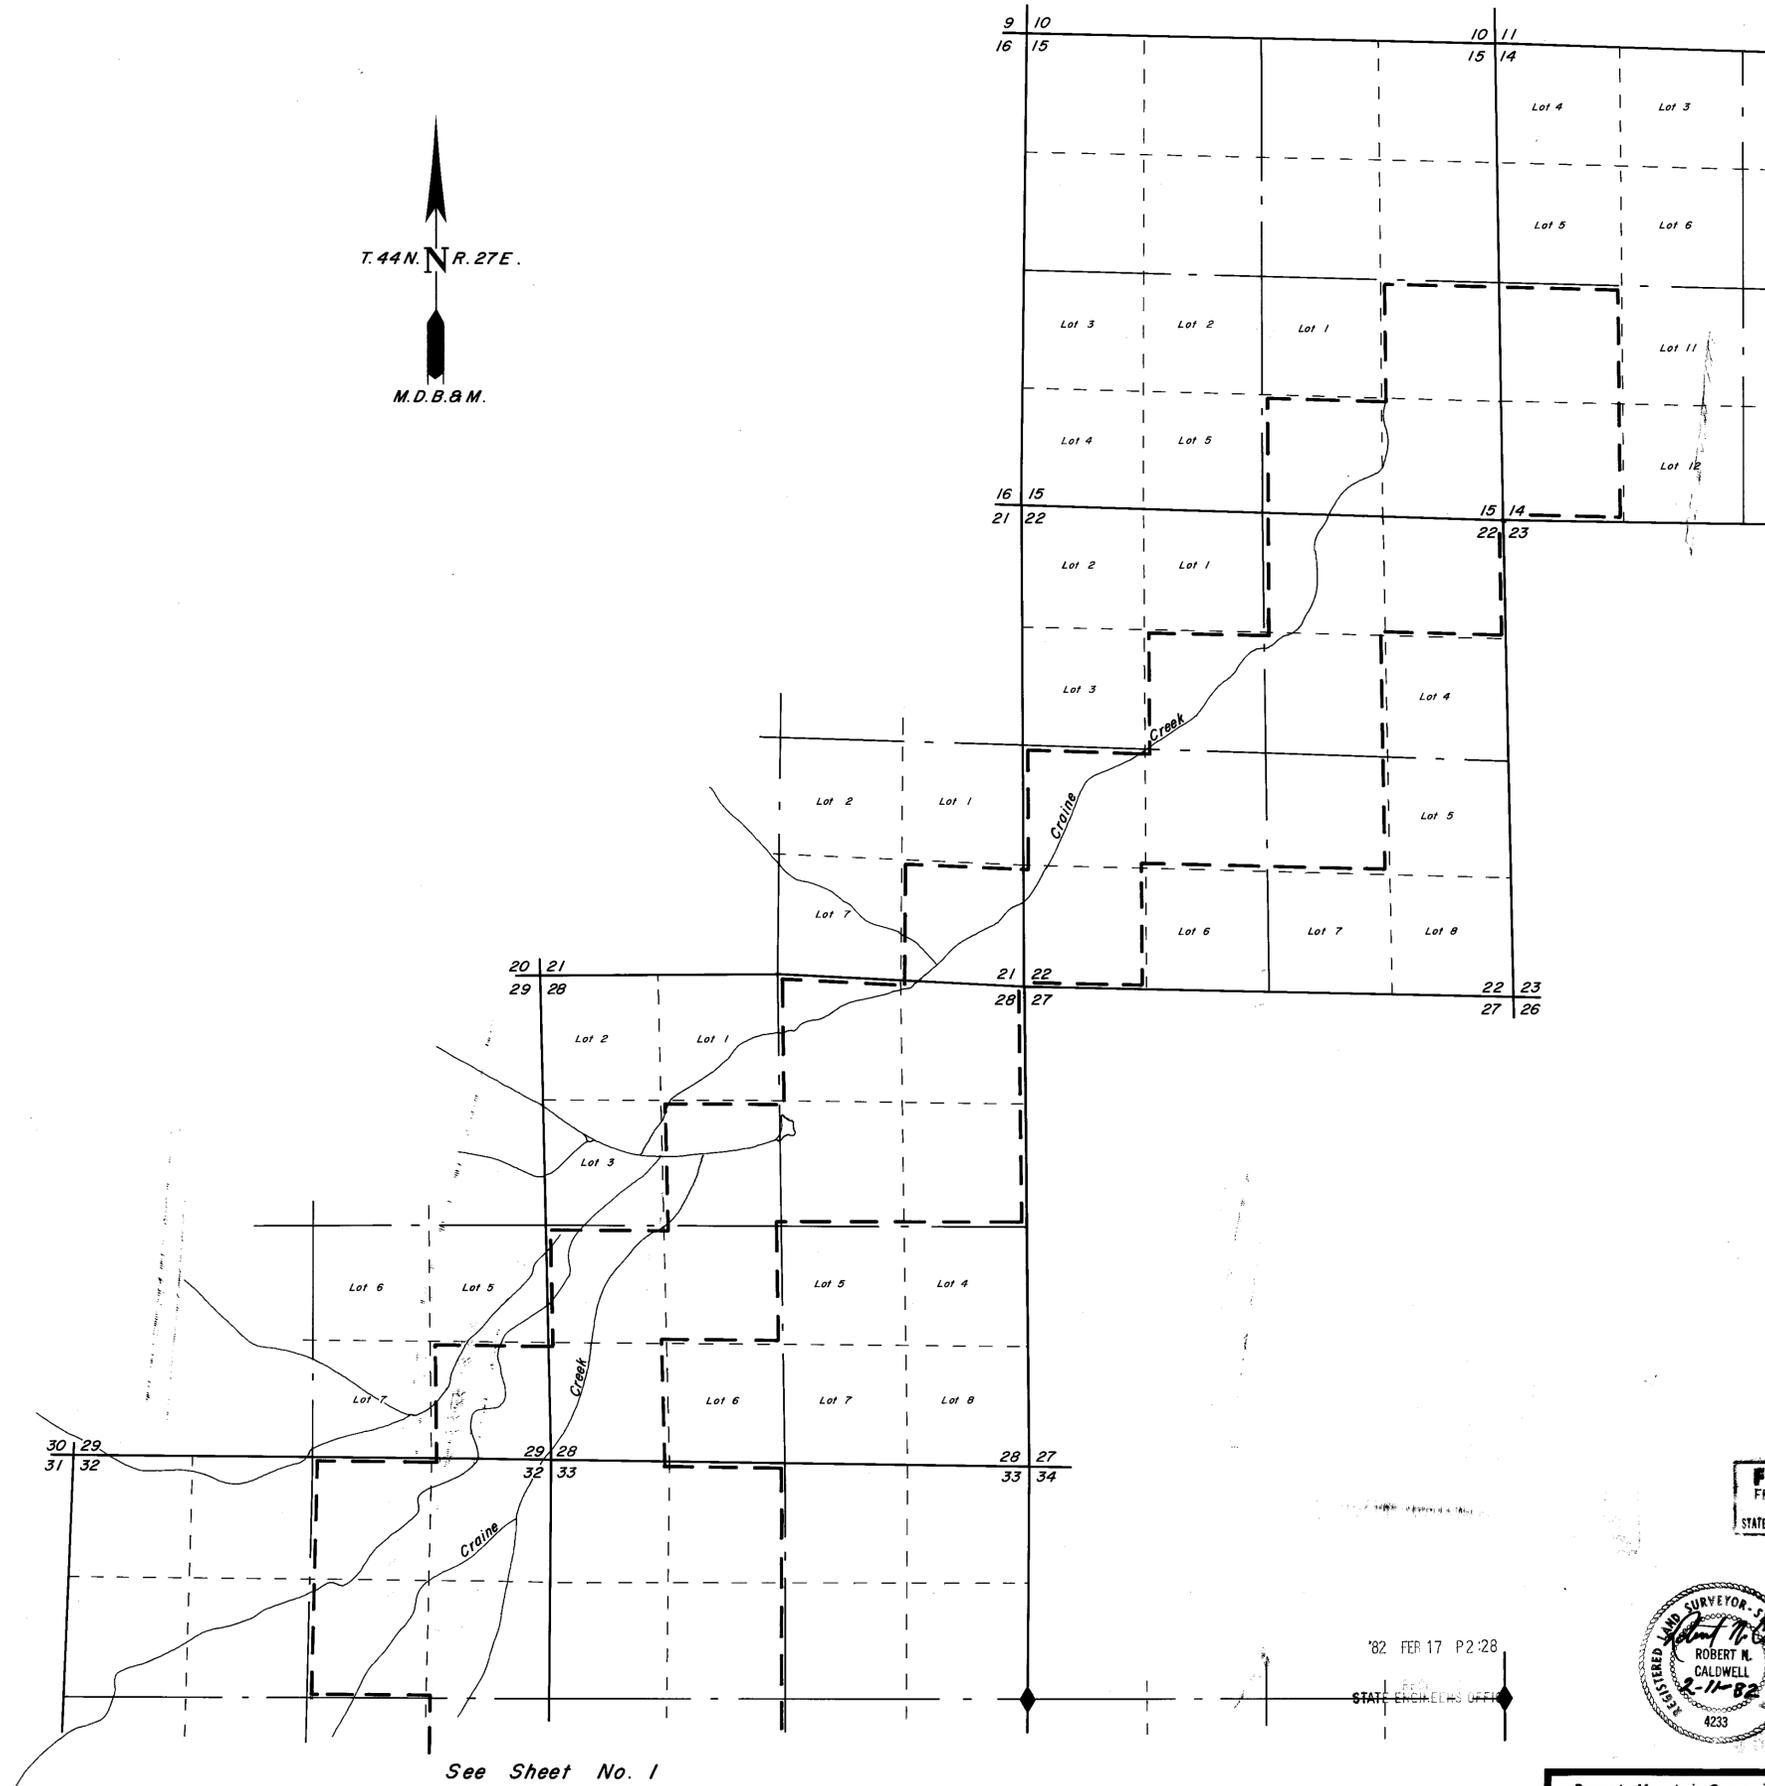

See Sheet No. 1

'82 FEB 17 P2:28

STATE ENGINEER'S OFFICE

Scale 1" = 1000'



FILED
FEB 27 1982
STATE ENGINEER'S OFFICE



Desert Mountain Surveying Company
146 West Second Street
Winnemucca, Nevada 89445

Map To Accompany Applications
To Appropriate Water
From Craine Creek And Tributaries,
Knott Creek And Tributaries,
And Underground
By R.D.D., Inc.
For Irrigation Purposes

Humboldt County Nevada

84345 62585 60648 45341 45340 45339