


CULTURE MAP TABULATION

SECTION	SUBDIVISION	TOWNSHIP	RANGE	CULTIVATED ACREAGE	DESCRIPTION OF CULTURE	DATE OF FIRST CULTURE
11	NW 1/4 NE 1/4	17 N	19 E	24.8	PASTURE	MARCH 1, 1860 (DECEED)
11	NW 1/4 NE 1/4	17 N	19 E	0.3	GRASS	"
11	NE 1/4 NE 1/4	17 N	19 E	13.9	PASTURE	"

LEGEND

— — — — — EXISTING PLACE OF USE
 - - - - - PROPOSED PLACE OF USE

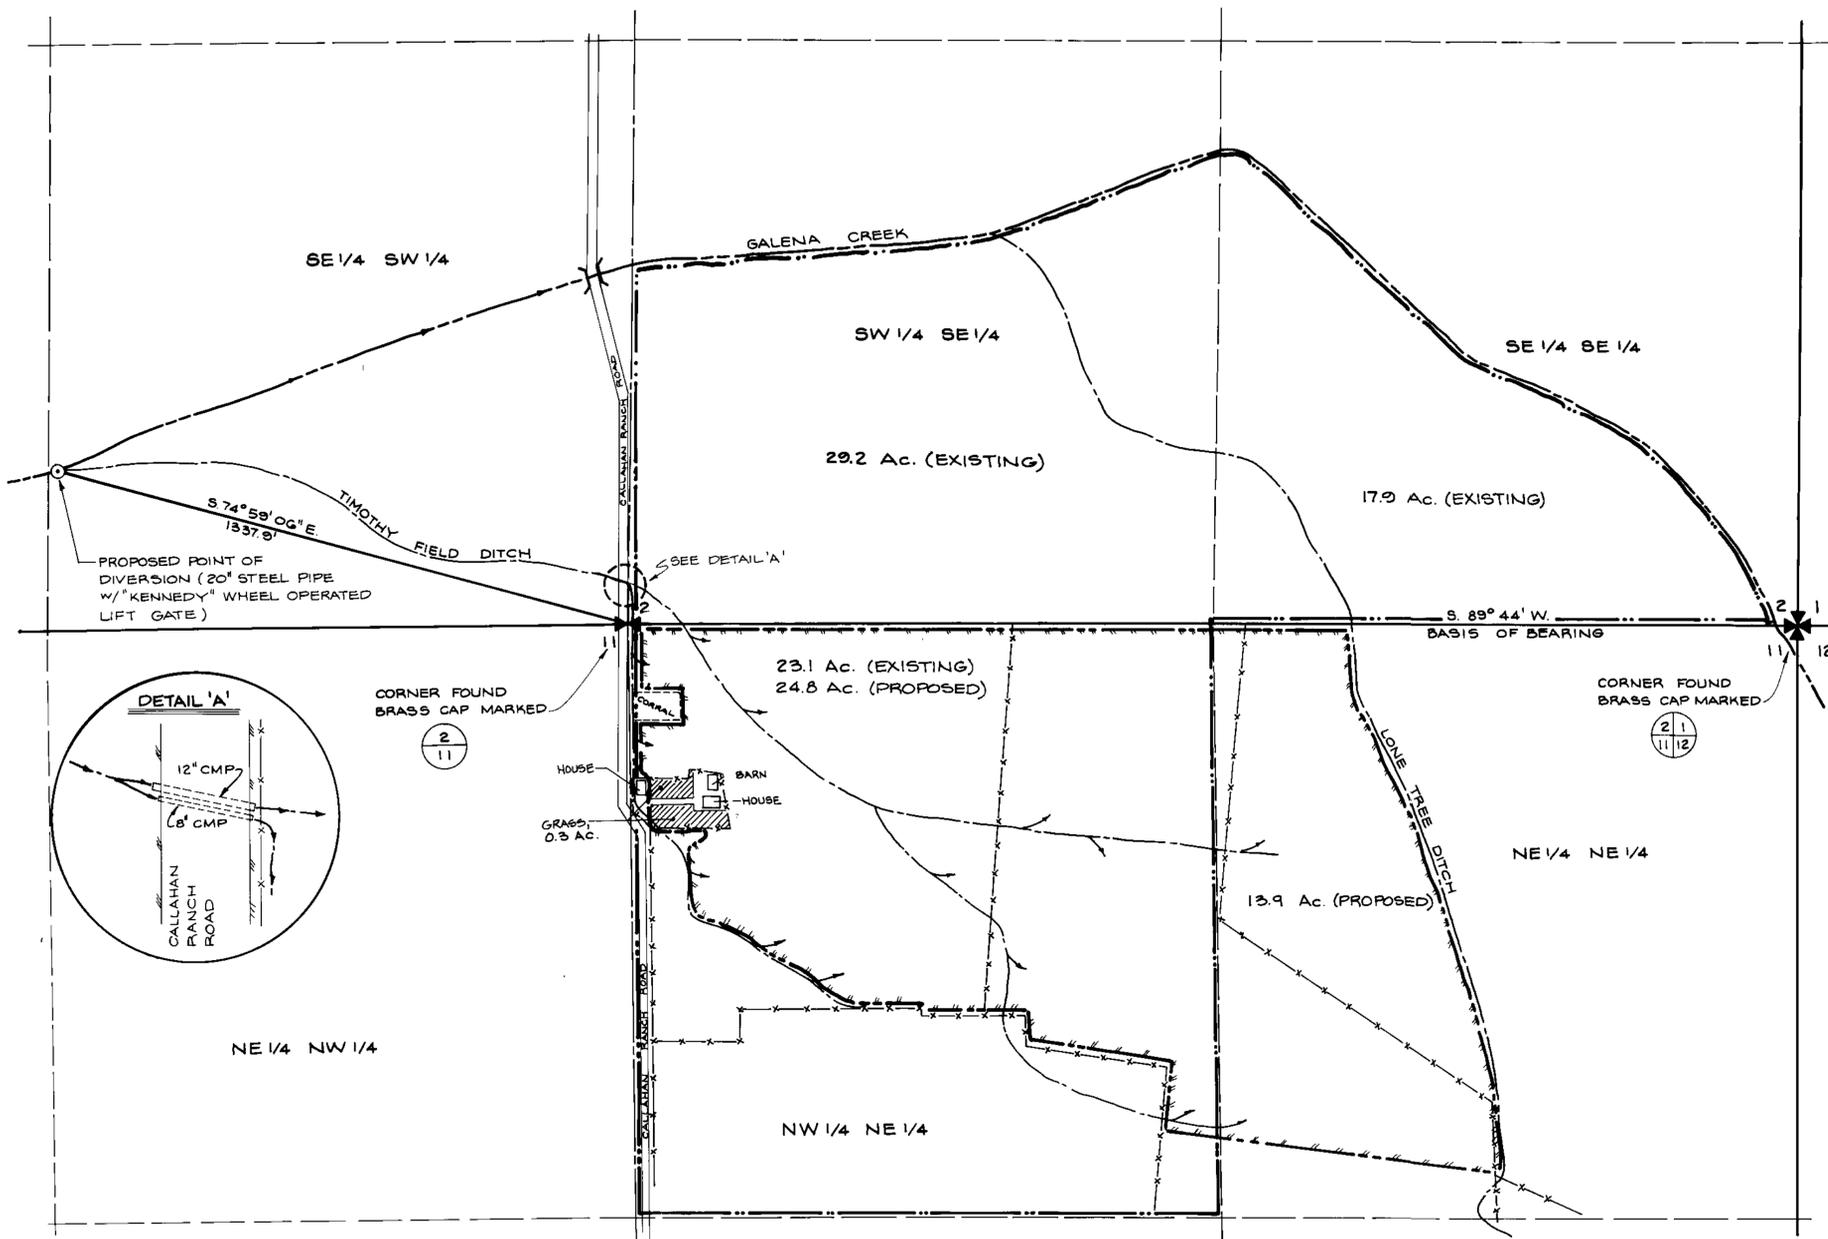


STATE OF NEVADA
 S.S.
 CARSON CITY

I, BRAIN A. RANDALL, BEING FIRST DULY SWORN, DEPOSE AND SAY THAT THIS MAP CONSISTING OF ONE SHEET, HAS BEEN DRAWN CORRECTLY TO THE DESIGNATED SCALE, FROM FIELD NOTES OF A SURVEY MADE BY ME ON THE 20TH DAY OF APRIL, 1982, THAT IT TRULY AND CORRECTLY REPRESENTS THE PROPOSED LOCATION AND EXTENT OF THE WORKS USED TO DIVERT WATER FROM GALENA CREEK IN WASHOE COUNTY BY LAWRENCE J. CALLAHAN FOR PURPOSES AS DECREED, THAT THE PROPOSED POINT OF DIVERSION AND THE BOUNDARY OF ALL LANDS, SHOWING BY 40 ACRE SUBDIVISIONS THE AREAS WHERE THE WATER IS TO BE USED, ARE FULLY AND CORRECTLY DESIGNATED HEREON.


Brian A. Randall
 STATE WATER RIGHT SURVEYOR NO 605

SUBSCRIBED AND SWORN TO BEFORE ME THIS 15TH DAY OF June, 1982. NOTARY PUBLIC IN AND FOR LYON COUNTY.

Carol A. Smith

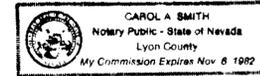

BASIS OF BEARING:
 BLM DEPENDENT RESURVEY AND COMPLETION SURVEY PLAT, DATED NOVEMBER 27, 1956

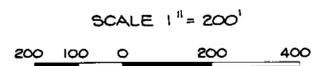

FILED
 JUN 23 1982
 WASHOE COUNTY

PORTION S 1/2 S 1/2 SECTION 2 & N 1/2 N 1/2 SECTION 11
 T-17-N, R-19-E, M.D.B. & M.

45374 CERTIFICATE NO. 11252 ISSUED 8/13/85

45375 CERTIFICATE NO. 11253 ISSUED 8/13/85

MAP
 TO ACCOMPANY APPLICATIONS 45374 AND 45375 TO CHANGE THE POINT OF DIVERSION AND PLACE OF USE OF THE TRUCKEE RIVER DECREE CLAIM G49 & A PORTION OF CLAIM G48 AND TO SUPPORT THE PROOF OF BENEFICIAL USE FOR PURPOSES AS DECREED BY

LAWRENCE J. CALLAHAN

FROM GALENA CREEK
 WASHOE COUNTY, NEVADA



NORTH

RESOURCE CONCEPTS INC.
 340 North Minnesota Street, Carson City, Nevada 89701 (702) 883-1600
 ENGINEERING · ECONOMICS · RESOURCE PLANNING

JOB NO. 6110.2
 DATE 5-20-82
 REVISED
 DRAWN BY S.G.P.
 Sheet 1 of 1



63787 63786 60076 T 59835 45375 45374