


T.16 N., R.63 E., M.D.B. & M.

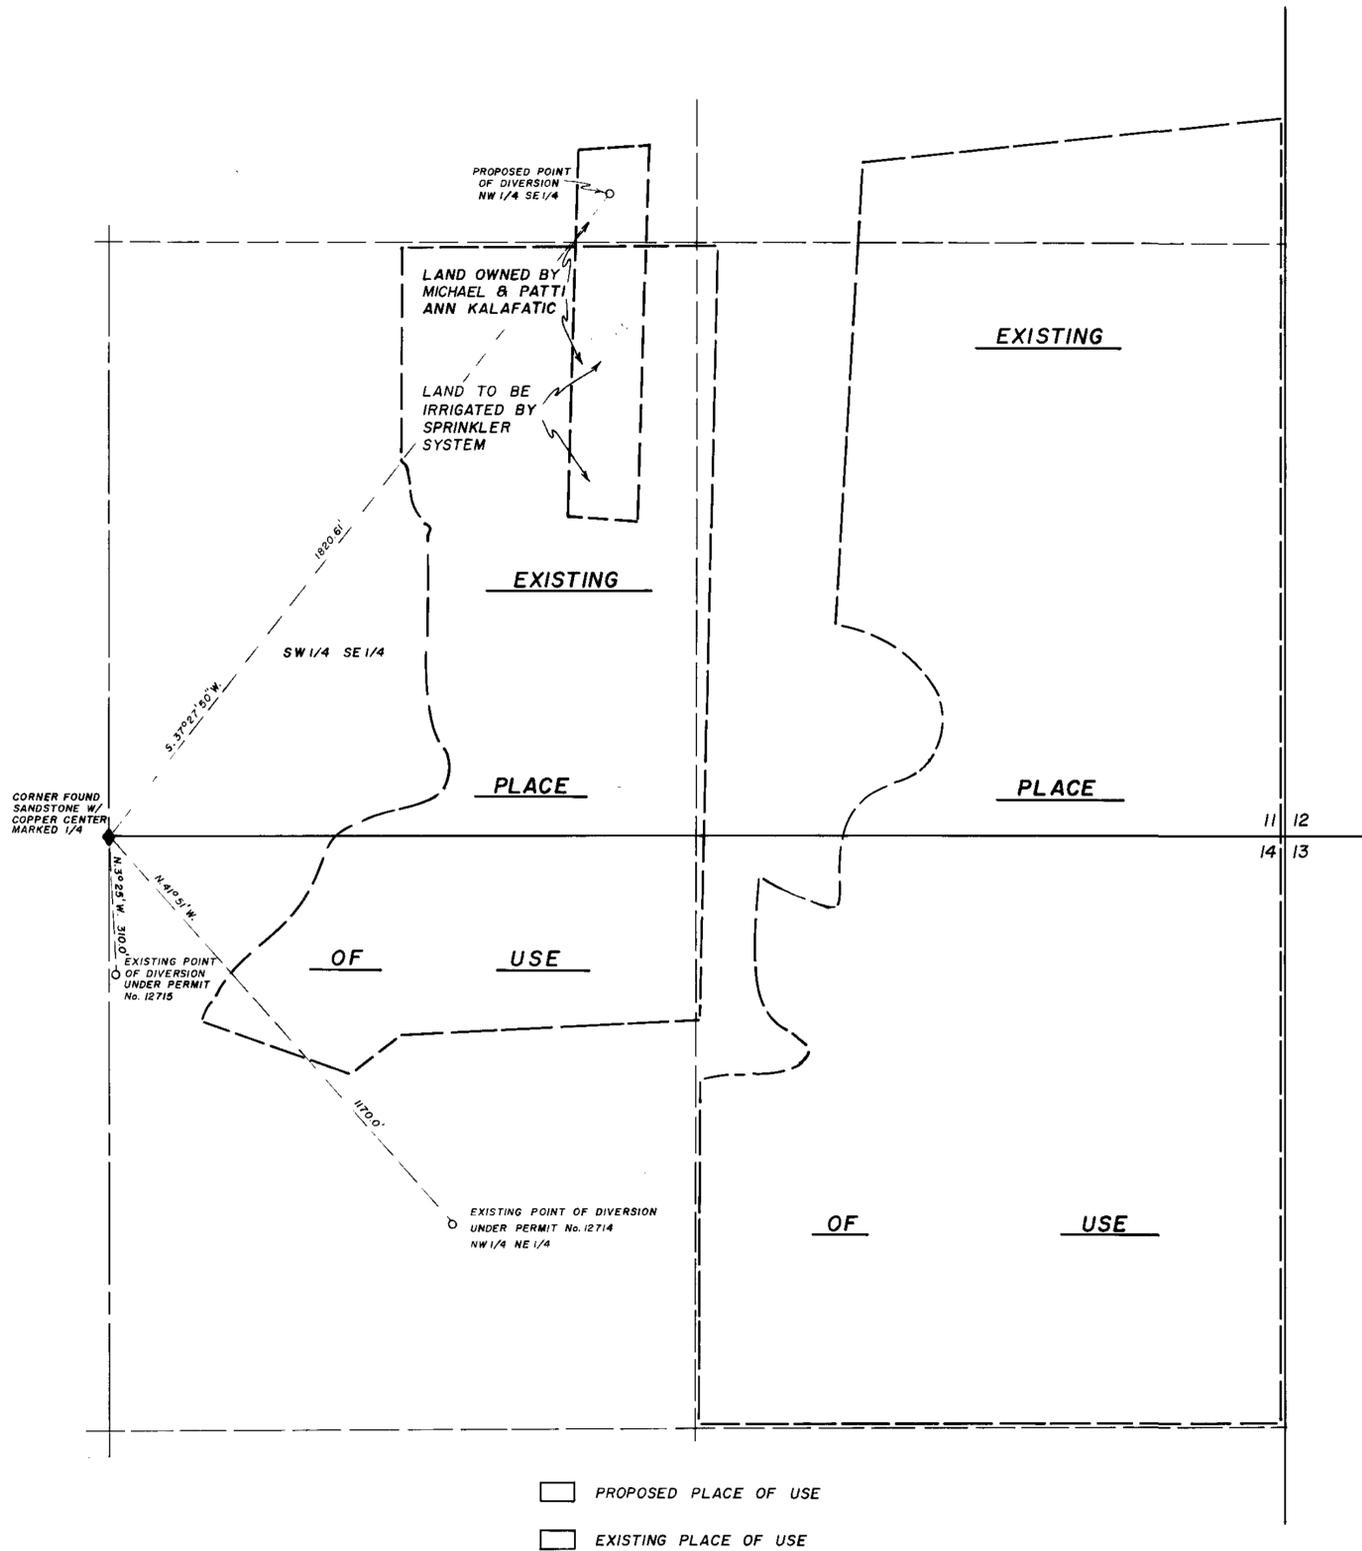



STATE OF NEVADA } ss
County of White Pine }

I, Richard W. Forman, being first duly sworn, depose and say that this map, consisting of one sheet, has been correctly drawn to the designated scale from field notes of a survey made by me on the 24th day of February 1982; that it truly and correctly represents the proposed location and extent of the works used to divert water from Underground Sources, in White Pine County, by Michael & Patti Ann Kalafatic for Irrigation and Domestic purposes. That the proposed point of diversion, the approximate location and size of the diverting channel, all reservoirs or basins, the location and names of all other works which will cross or connect with the proposed works, and the boundary of all lands, showing by 40-acre subdivisions the areas proposed to be irrigated, are fully and correctly designated thereon.

Richard W. Forman
State Water Right Surveyor

Subscribed and sworn to before me this 5th day of March, 1982

Rose L. White
Notary Public in and for White Pine County, Nevada

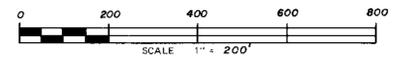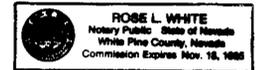

FILED

MAP TO ACCOMPANY APPLICATION
TO CHANGE A PORTION OF THE
POINT OF DIVERSION & PLACE OF USE
UNDER PERMIT NOS. 12714 & 12715
FOR IRRIGATION & DOMESTIC
BY MICHAEL & PATTI ANN KALAFATIC
FROM UNDERGROUND SOURCES

SURVEYED & MAPPED
BY
BOUNDY & FORMAN, INC.
ELY, NEVADA
FEBRUARY, 1982

48431 45430 FILE UNDER