


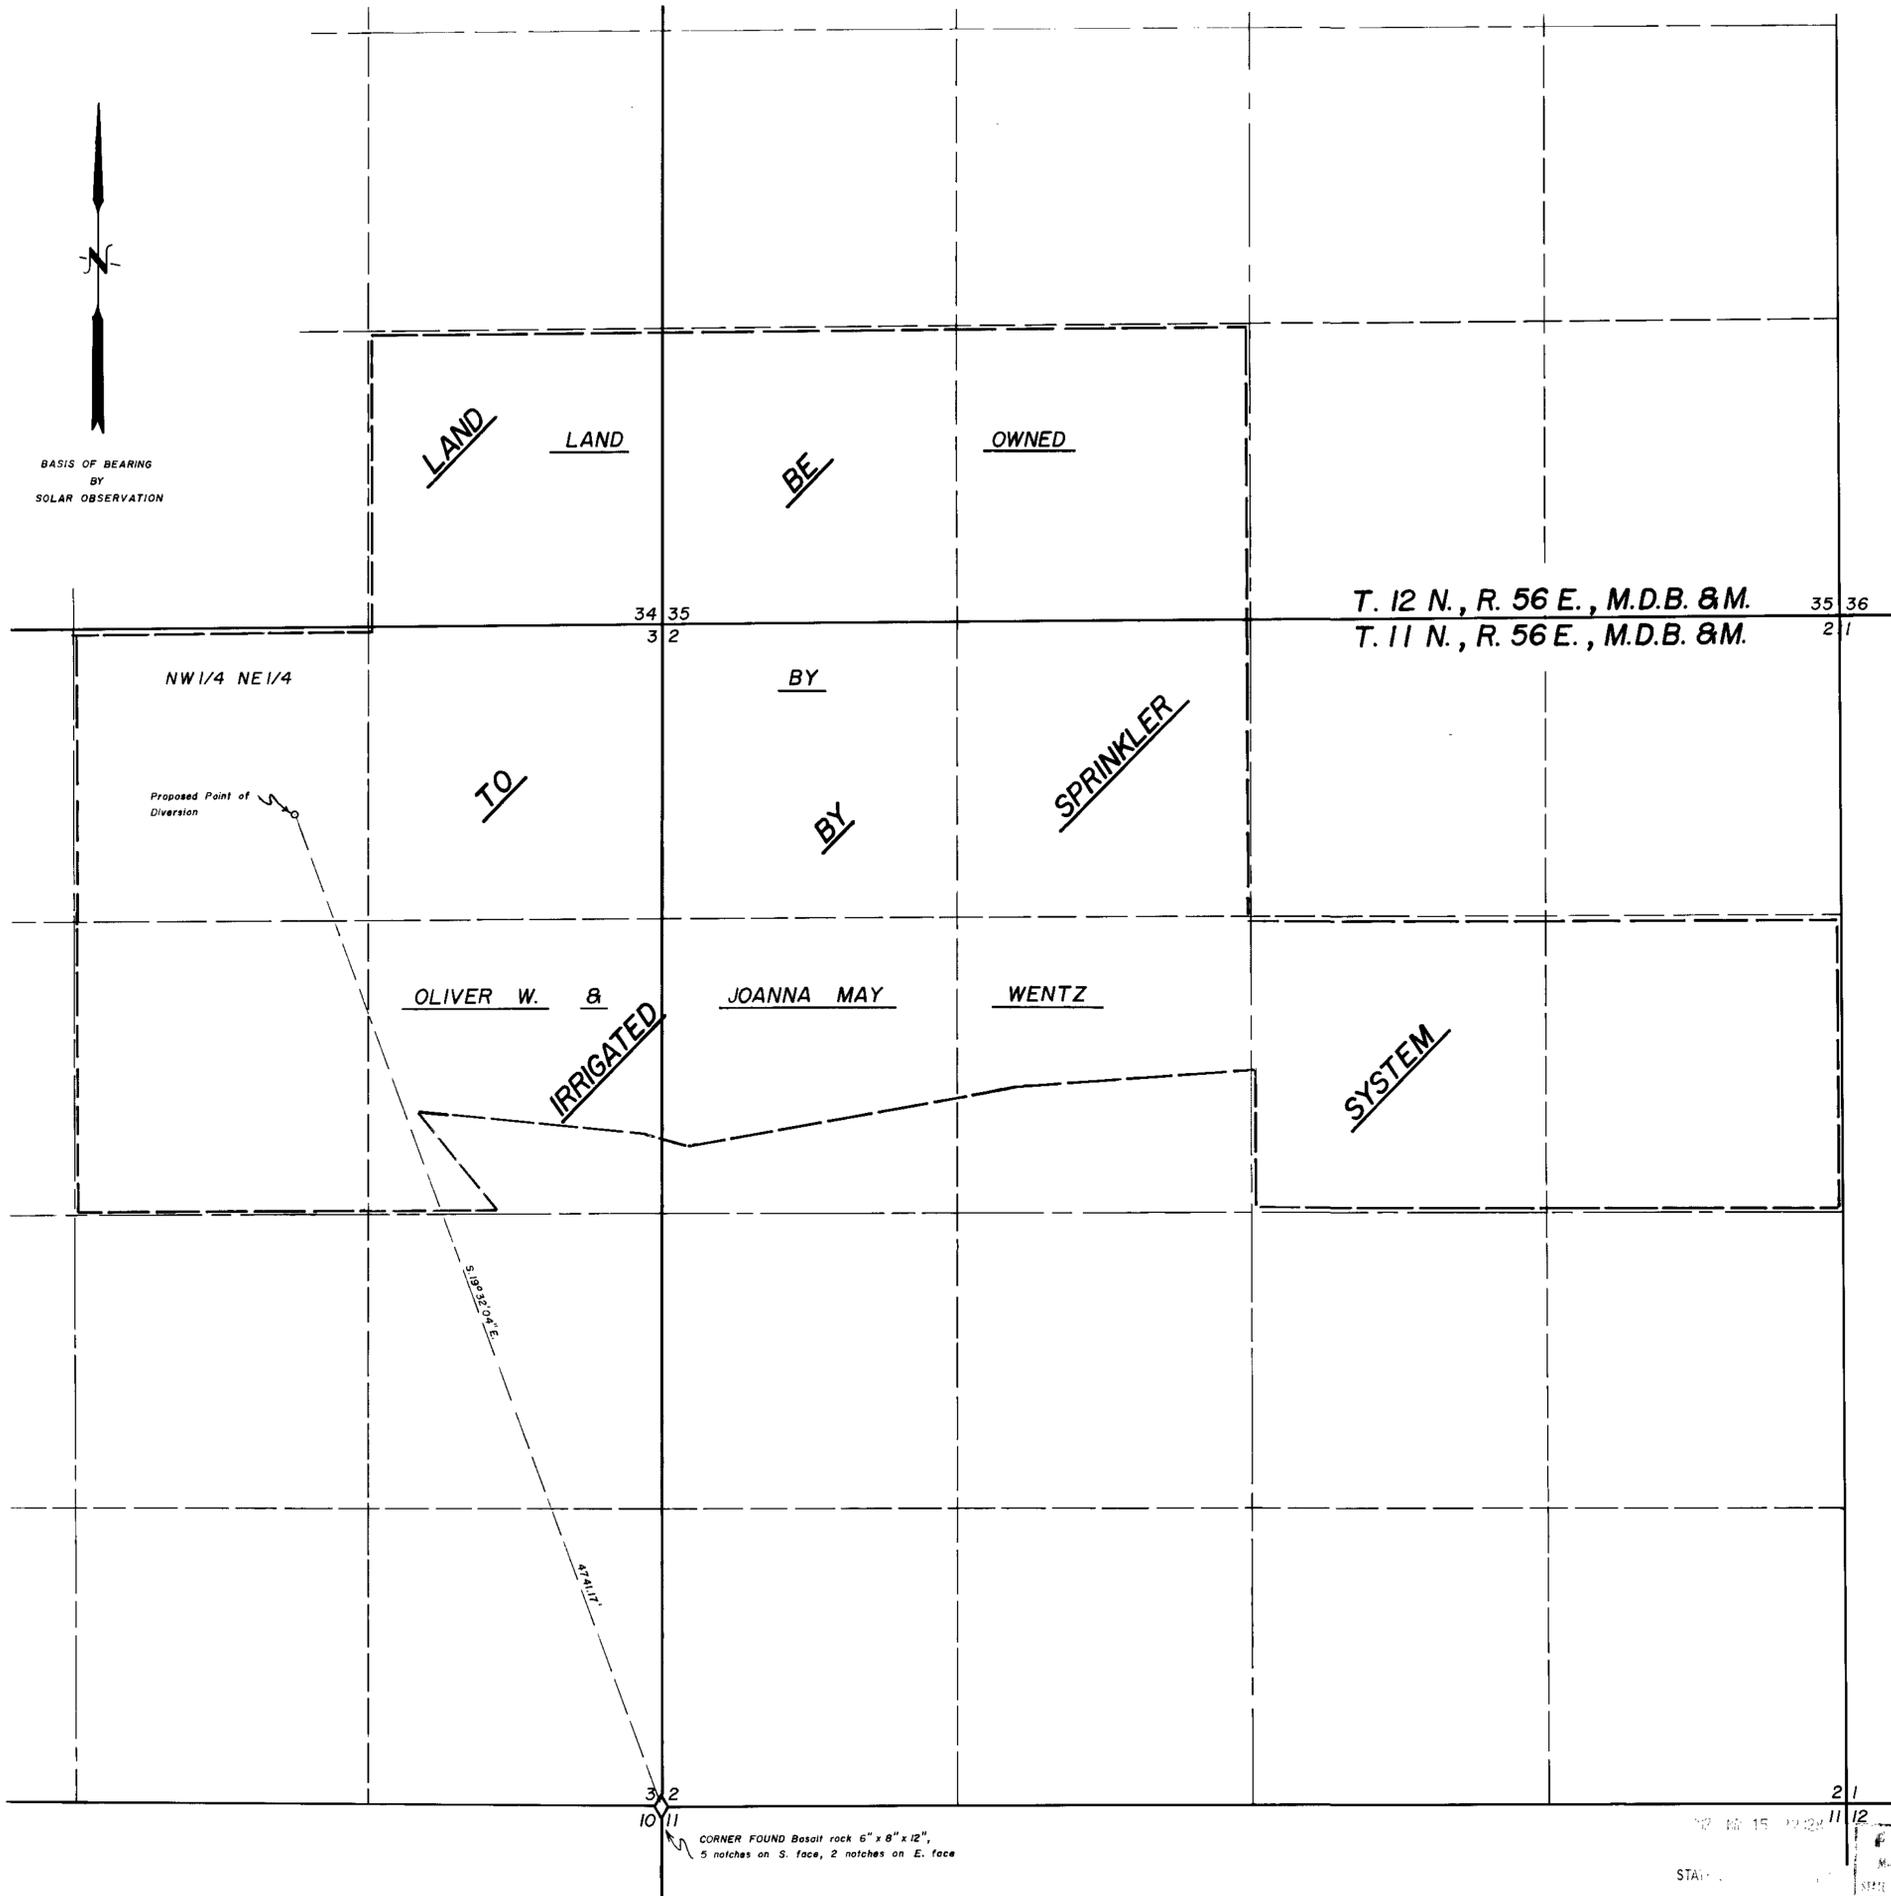

BASIS OF BEARING
BY
SOLAR OBSERVATION




STATE OF NEVADA } ss
County of White Pine }

I, Richard W. Forman, being first duly sworn, depose and say that this map, consisting of one sheet, has been correctly drawn to the designated scale from field notes of a survey made by me on the 27th day of February 1982; that it truly and correctly represents the proposed location and extent of the works used to divert water from Underground Sources, in Nye County, by Oliver W. & Joanna May Wentz for Irrigation and Domestic purposes. That the proposed point of diversion, the approximate location and size of the diverting channel, all reservoirs or basins, the location and names of all other works which will cross or connect with the proposed works, and the boundary of all lands, showing by 40-acre subdivisions the areas proposed to be irrigated, are fully and correctly designated thereon.

Richard W. Forman
State Water Right Surveyor

Subscribed and sworn to before me this 11th day of March, 1982

Rose P. White
Notary Public in and for White Pine County, Nevada

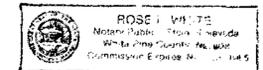

45450

MAP TO ACCOMPANY
APPLICATION TO APPROPRIATE WATER
FOR IRRIGATION & DOMESTIC
BY OLIVER W. & JOANNA MAY WENTZ
FROM UNDERGROUND SOURCES

FILED
MARCH 11 1982
STATE ENGINEER'S OFFICE

SURVEYED & MAPPED
BY
BOUNDY & FORMAN, INC.
ELY, NEVADA
MARCH, 1982

45450