


T.40N., R.38 & 39E.  
M.D.B. & M.

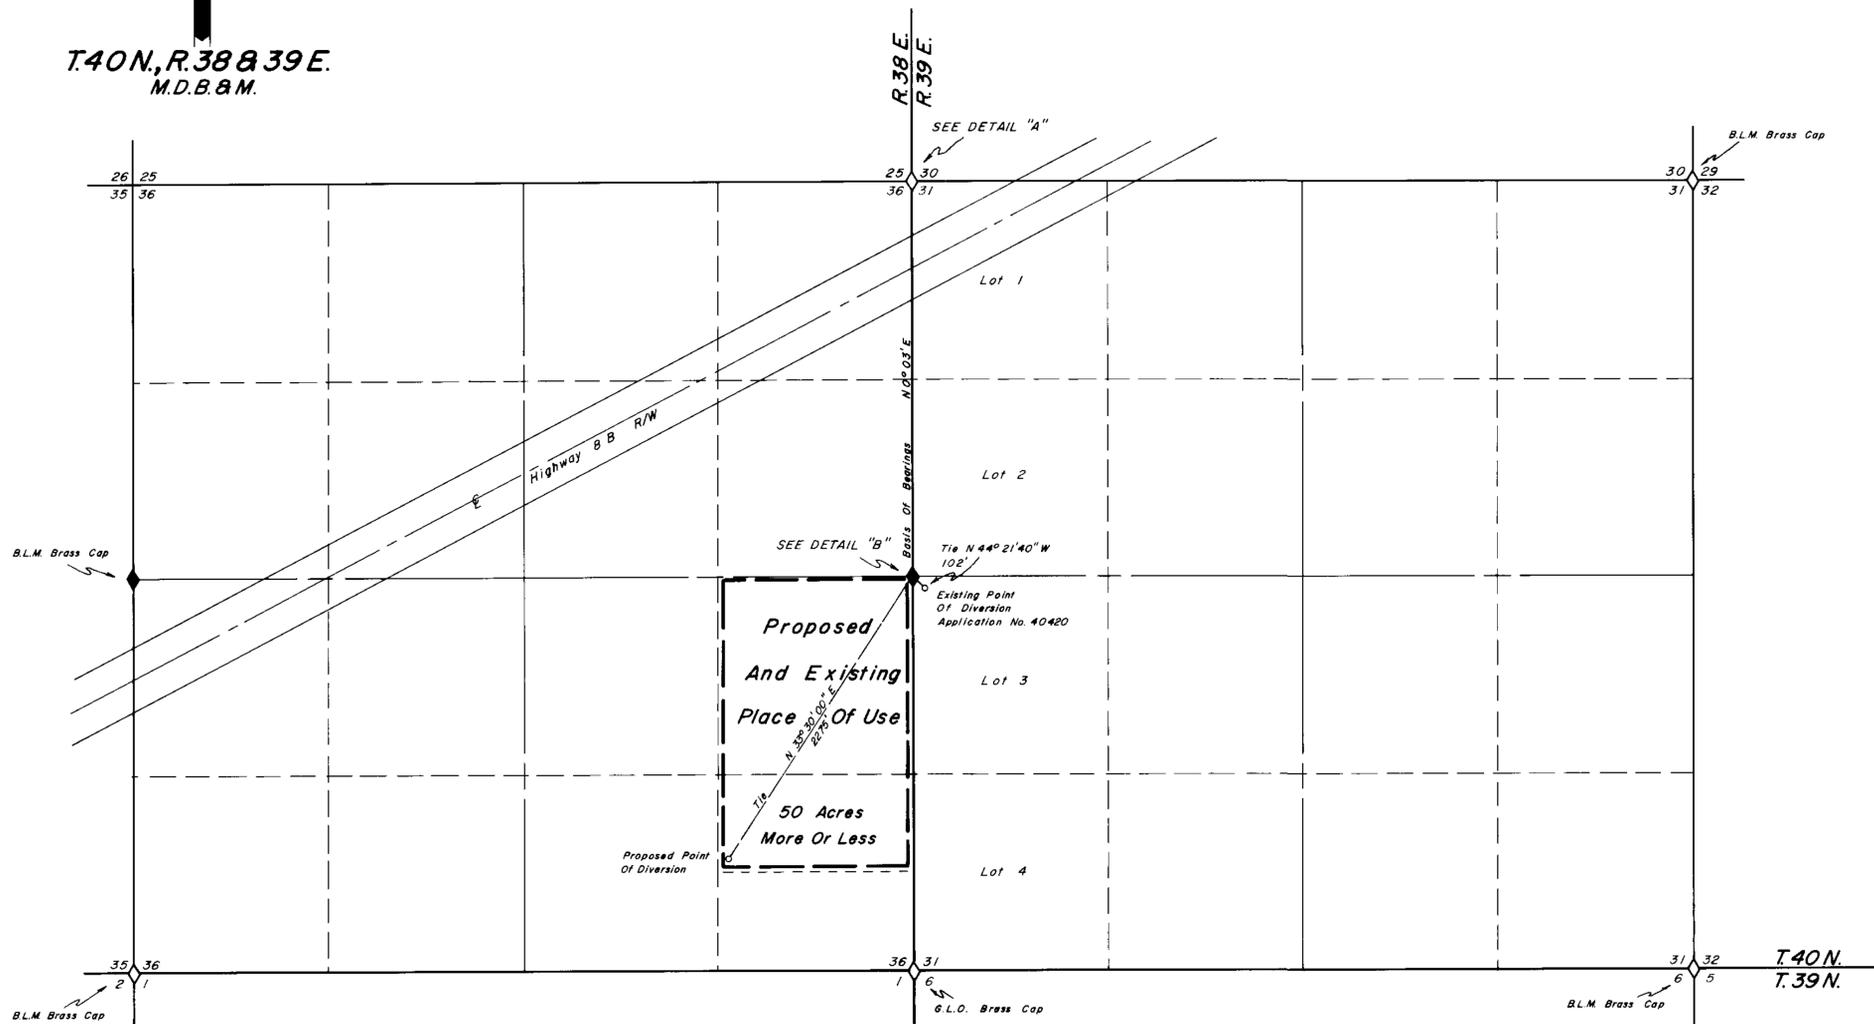


State of Nevada } S.S.  
County of Humboldt }  
I, Robert N. Caldwell, being first duly sworn, depose and say that this map, consisting of 1 sheets, has been correctly drawn from field notes of a survey made by me 3-17-82, that it truly and correctly represents the location and extent of the works used to divert water from Underground in Humboldt County by Daniel Cassinelli for Irrigation & Domestic purposes, that the proposed point of diversion, the approximate location and size of the diverting channel, all reservoirs or basins, the locations and names of all other works which will cross or connect with the proposed works, and the boundary of all lands, showing by 40-acre subdivisions the areas proposed to be irrigated, are fully and correctly depicted thereon.


*Robert N. Caldwell*  
State Water Right Surveyor No. 468  
3-17-82  
4233

Subscribed and sworn to before me this 17<sup>th</sup> day of March 1982

*Dolores Crawford*  
Notary Public

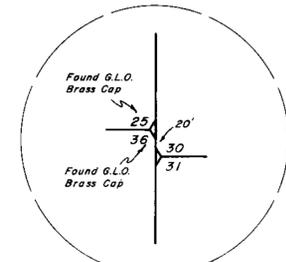


DETAIL "A"  
No Scale

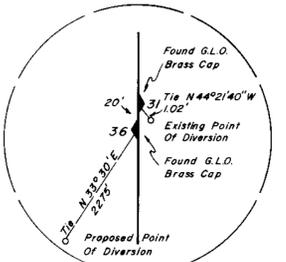

DETAIL "B"  
No Scale

NOTE:  
Basis Of Bearings Taken From  
B.L.M. Survey Plat Of 1965

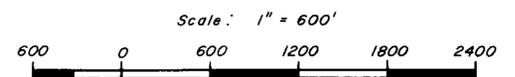

FILED  
MAY 11 1982  
COUNTY ENGINEER'S OFFICE

Desert Mountain Surveying Company  
146 West Second Street  
Winnemucca, Nevada 89445

45457  
Map To Accompany Application  
To Change Point Of Diversion  
Under Application Number 40420  
By Daniel R. And Anita L. Cassinelli  
For Irrigation & Domestic Purposes  
Humboldt County Nevada

45457