

MAP
 TO ACCOMPANY APPLICATION
 TO APPROPRIATE WATER
 FOR: STOCKWATERING PURPOSES
 BY: LIDA LIVESTOCK
 FROM: RANCH SPRINGS


STATE OF NEVADA }
COUNTY OF ESMERALDA } SS

I, KENNETH L. HASKEW, BEING FIRST DULY SWORN, DEPOSE AND SAY THAT THIS MAP, CONSISTING OF THREE SHEETS NUMBERED 1, 2, & 3 HAS BEEN DRAWN TO THE DESIGNATED SCALE FROM FIELD NOTES OF A SURVEY MADE BY ME BETWEEN THE 11TH DAY AND THE 16TH DAY OF NOVEMBER, 1981; THAT IT TRULY AND CORRECTLY REPRESENTS THE PROPOSED LOCATION AND EXTENT OF THE WORKS USED TO DIVERT WATER FROM RANCH SPRINGS IN ESMERALDA COUNTY BY LIDA LIVESTOCK FOR STOCKWATERING PURPOSES. THAT THE PROPOSED POINT OF DIVERSION, THE APPROXIMATE LOCATION AND SIZE OF THE DIVERTING CHANNEL OR OTHER CONDUIT, THE PLACE AND MANNER OF USE, AND THE LOCATION AND NAMES OF ALL OTHER WORKS OR STREAMS WHICH ARE CROSSED BY, OR CONNECTED WITH THE SAID WORKS, ARE FULLY AND CORRECTLY DESIGNATED THEREON.

Kenneth L. Haskew
KENNETH L. HASKEW
STATE WATER RIGHT SURVEYOR

SUBSCRIBED AND SWORN TO BEFORE ME
THIS *24th* DAY OF *February*, 1982.
NOTARY PUBLIC IN AND FOR *White Pine* COUNTY, NEVADA.


Loid G. Weaver

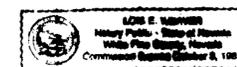

Place of Use
SW 1/4 NW 1/4

STOCK-
WATERING
No. 2

BASIS OF BEARINGS:
SOLAR OBSERVATION

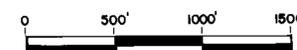

SCALE 1"=500'

CERTIFICATE No. 12984 ISSUED 8-28-91


FILED
FEB 24 1982
COUNTY CLERK'S OFFICE


12984

MAP
TO ACCOMPANY APPLICATION
TO APPROPRIATE WATER
FOR: STOCKWATERING PURPOSES
BY: LIDA LIVESTOCK
FROM: RANCH SPRINGS

DRAWN BY: CK


45465

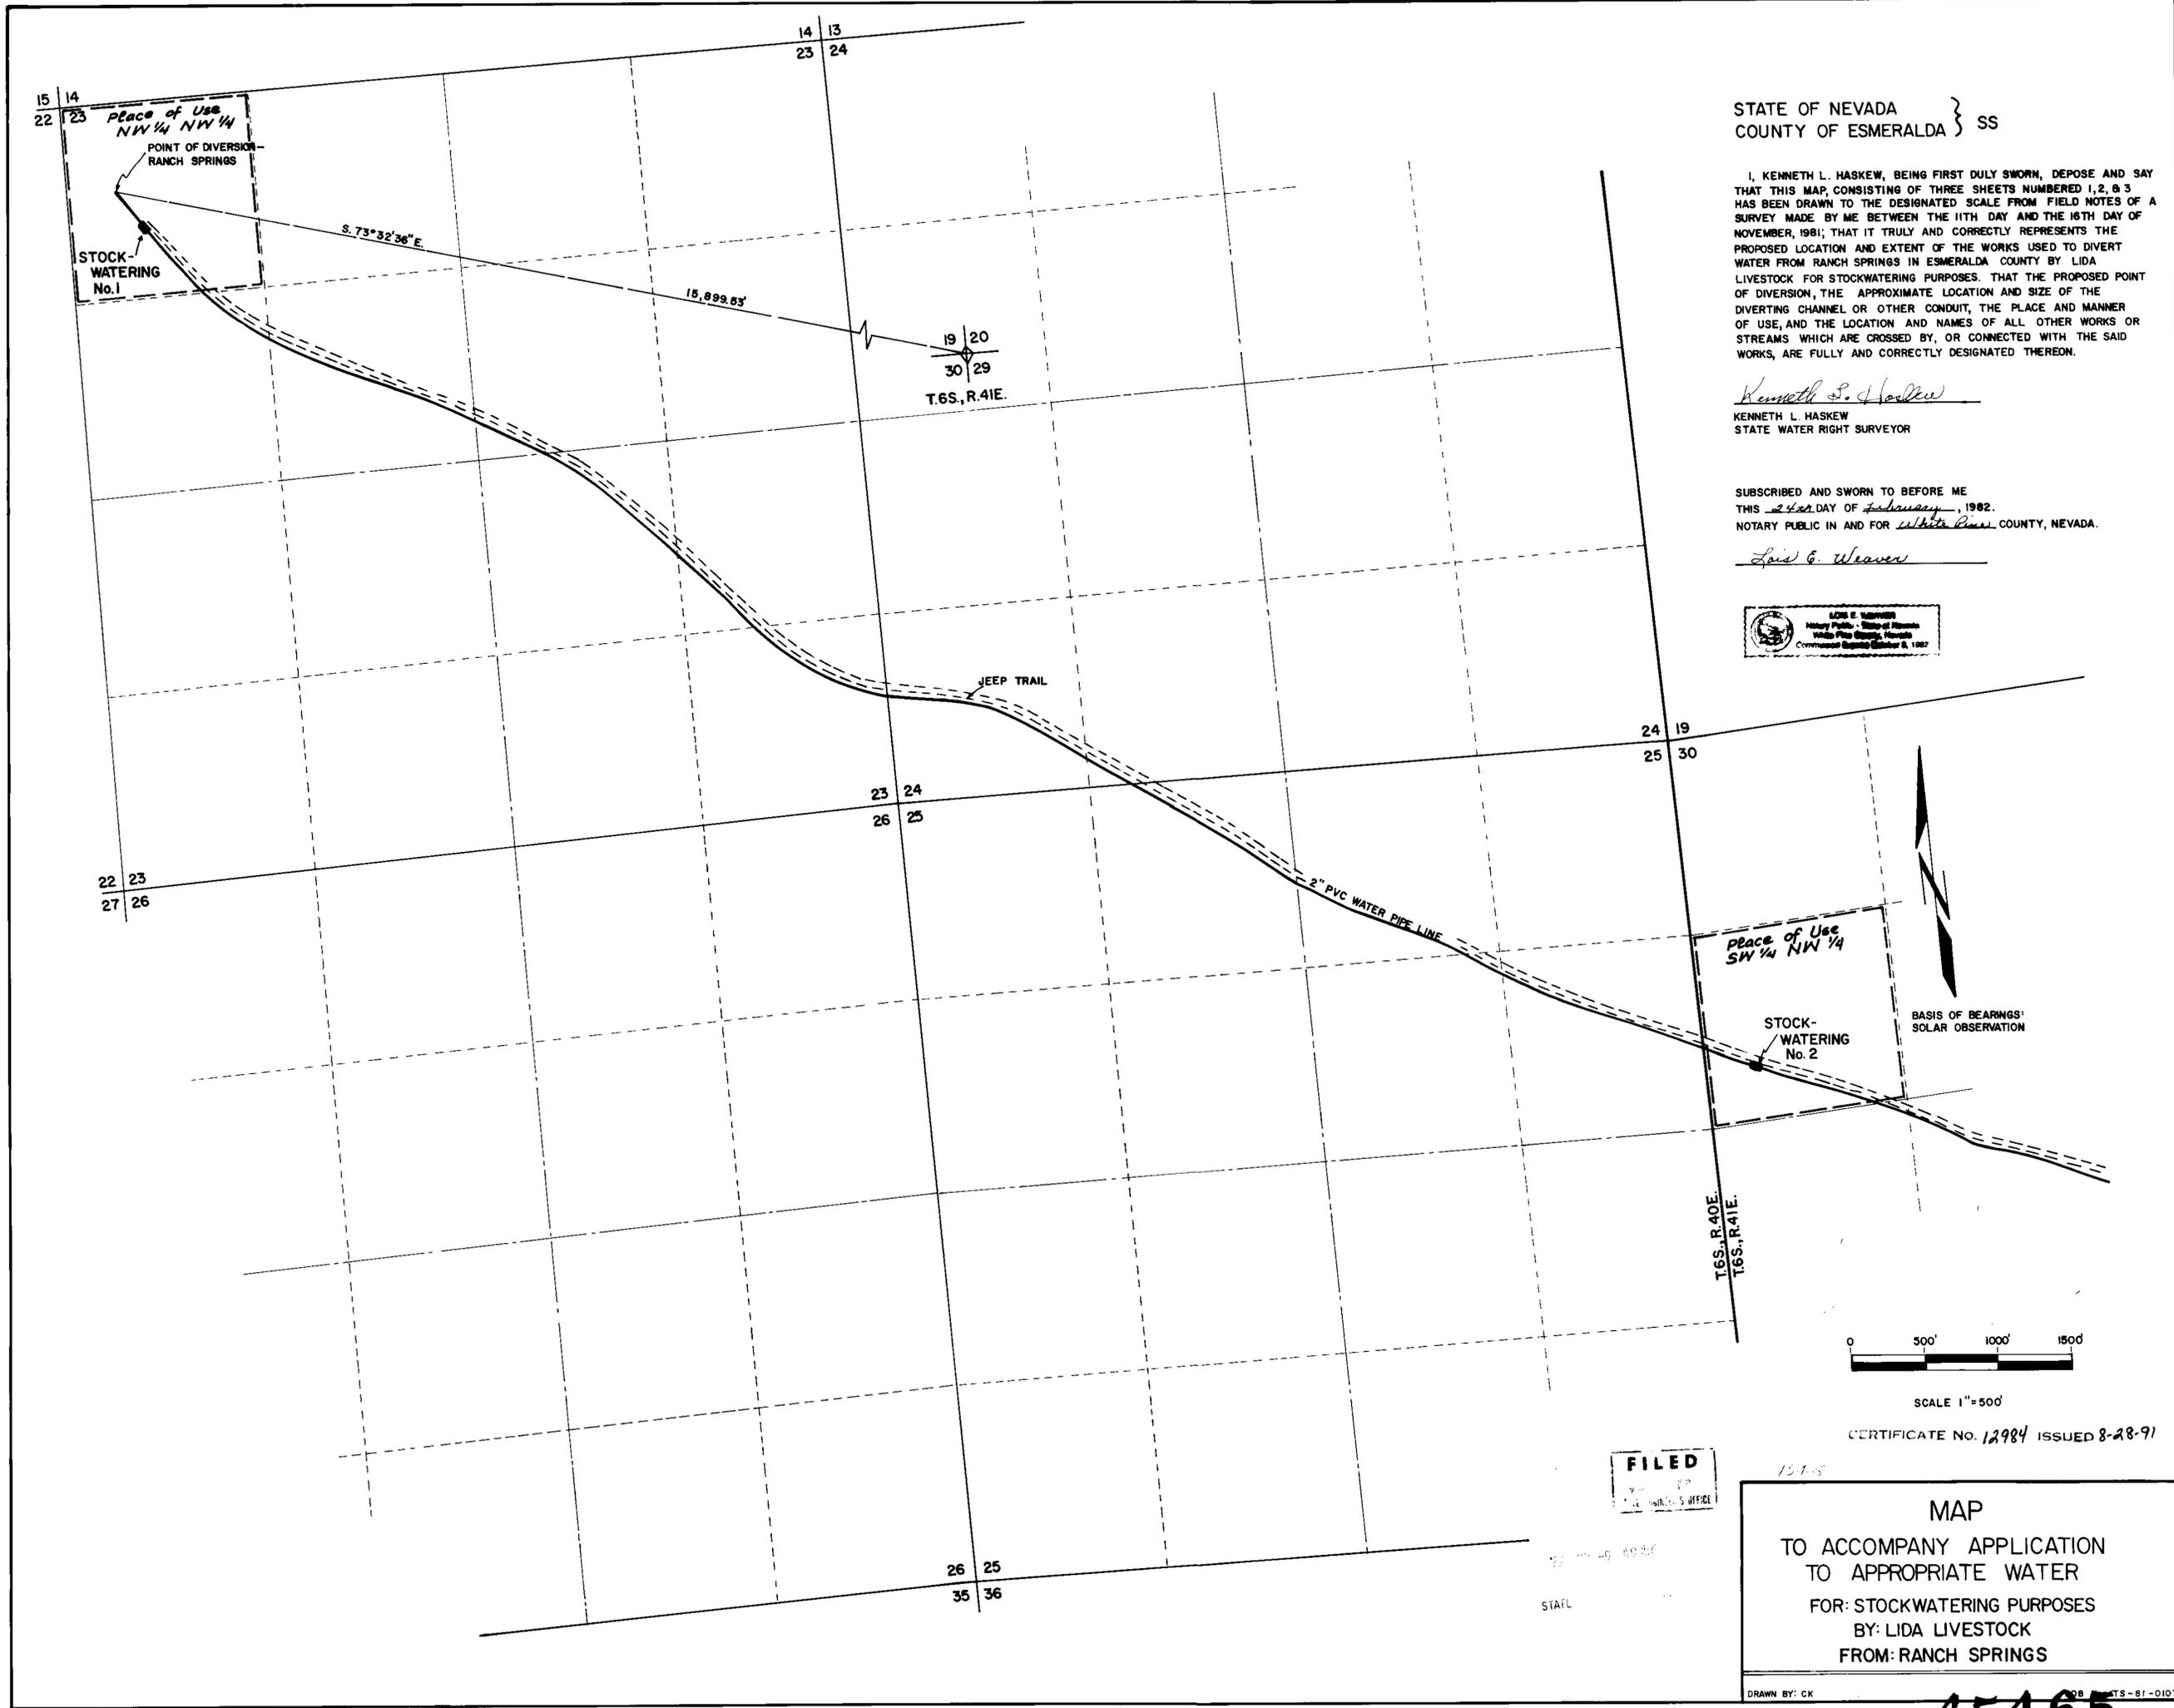

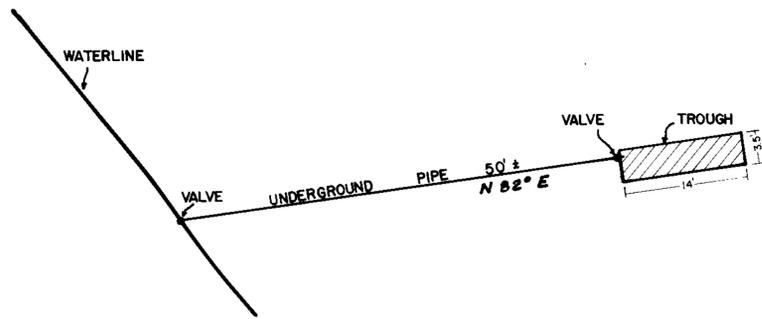



STOCKWATERING No.1

DETAILS

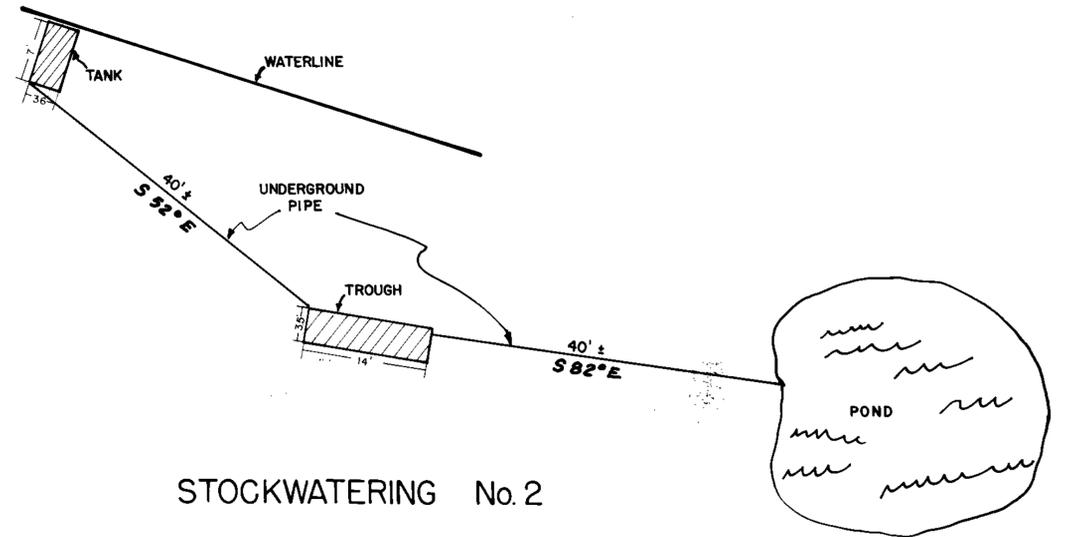

STOCKWATERING No.2

STOCKWATERING No.3

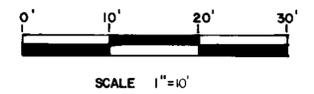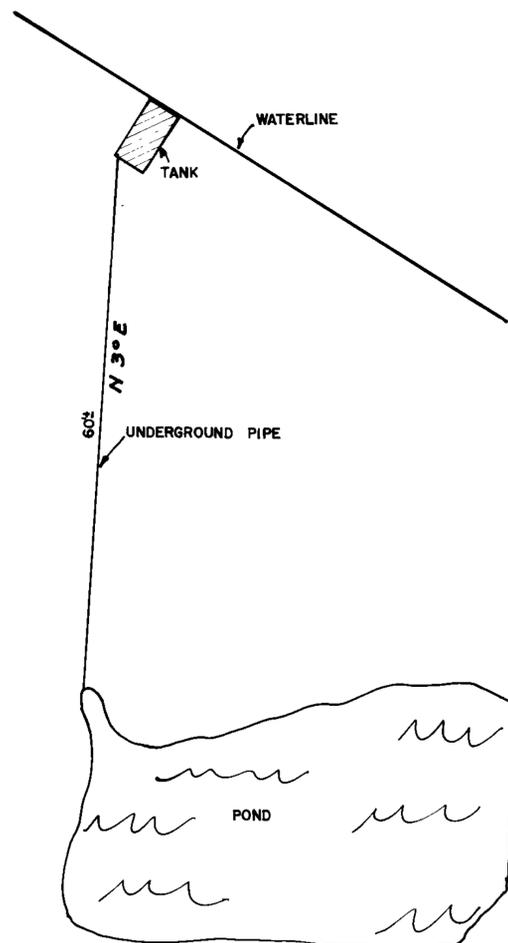

MAP
 TO ACCOMPANY APPLICATION
 TO APPROPRIATE WATER
 FOR: STOCKWATERING PURPOSES
 BY: LIDA LIVESTOCK
 FROM: RANCH SPRINGS

DRAWN BY: CK JOB No: T-0107-0107

45465