

NE COR., SEC. 31, T.19S, R. 60E.
REBAR

LEGAL DESCRIPTION OF PLACE OF USE:

LOT 2 & 3 AS SHOWN ON PARCEL MAP, RECORDED IN FILE 14 PAGE 74 IN THE OFFICE OF THE RECORDER, CLARK COUNTY, NEVADA.

AFFIDAVIT:

STATE OF NEVADA
COUNTY OF CLARK

I, RICHARD S. LELAND, BEING FIRST DULY SWORN, DEPOSE AND SAY THAT THIS MAP, CONSISTING OF ONE SHEET, HAS BEEN CORRECTLY DRAWN TO THE DESIGNATED SCALE FROM FIELD NOTES OF A SURVEY MADE BY ME ON THE 22ND DAY OF March 1982, THAT IT TRULY AND CORRECTLY REPRESENTS THE PROPOSED LOCATION AND EXTENT OF WORKS USED TO DIVERT WATER FROM AN UNDERGROUND SOURCE IN THE LAS VEGAS ARTESIAN BASIN, CLARK CO., NEVADA.

Richard S. Leland
RICHARD S. LELAND
STATE WATER RIGHT SURVEYOR
CERTIFICATE N^o 405


SUBSCRIBED AND SWORN TO ME THIS 22ND DAY OF March 1982.

Diana H. Kovach
NOTARY PUBLIC IN AND FOR CLARK COUNTY, NEVADA.
MY COMMISSION EXPIRES April 21, 1985



BASIS OF BEARING:

S 00° 03' 00" E, BEING THE EAST LINE OF THE NE. 1/4 OF SEC. 31, T.19 S., R. 60 E., AS SHOWN ON A PARCEL MAP IN FILE 14, PAGE 74, ON FILE IN THE OFFICE OF THE COUNTY RECORDER, CLARK COUNTY, NEVADA.

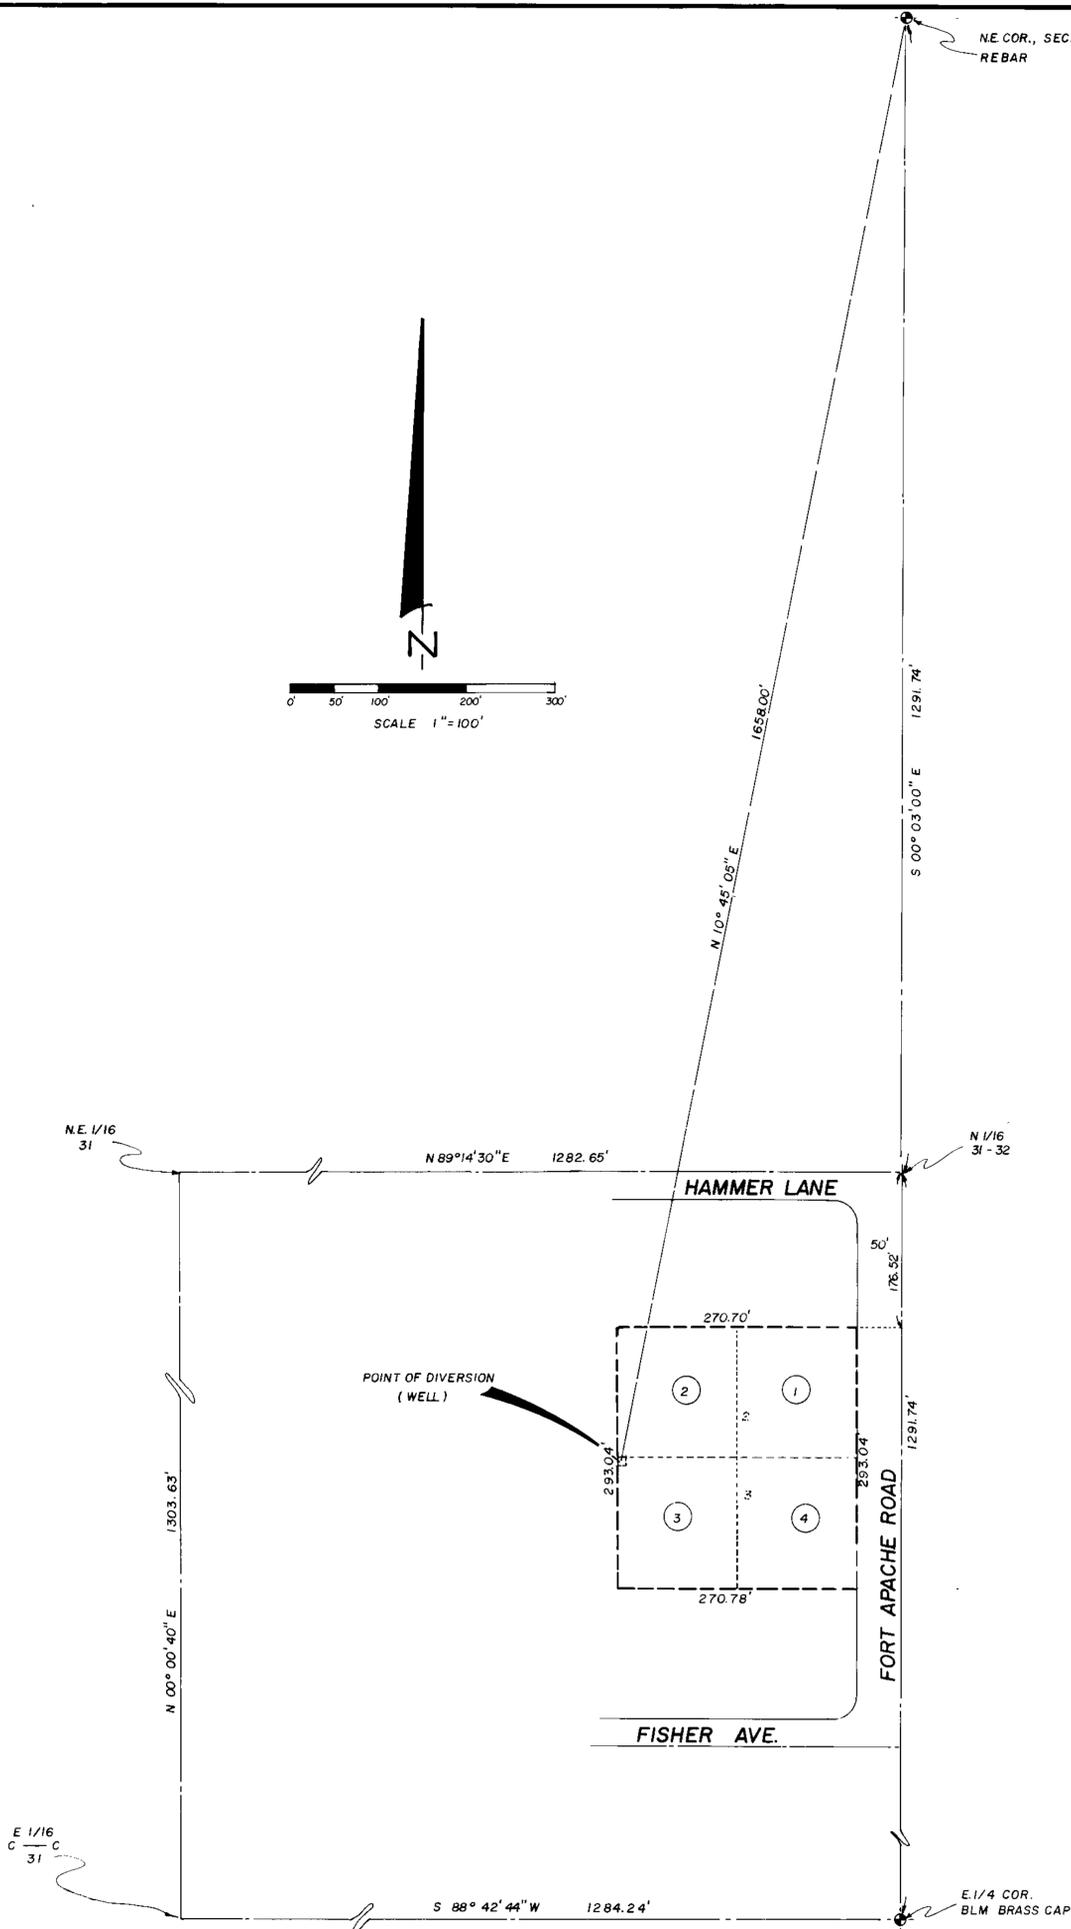

FILED

15475

MAP
TO ACCOMPANY AN APPLICATION
TO APPROPRIATE WATER

BY: PAUL J. MAFFEY
FOR: FOUR- MUNICIPAL AND DOMESTIC PURPOSES "QUASI-MUNICIPAL"
FROM: AN UNDERGROUND SOURCE IN THE LAS VEGAS ARTESIAN BASIN,
CLARK CO. NEVADA.

45475