


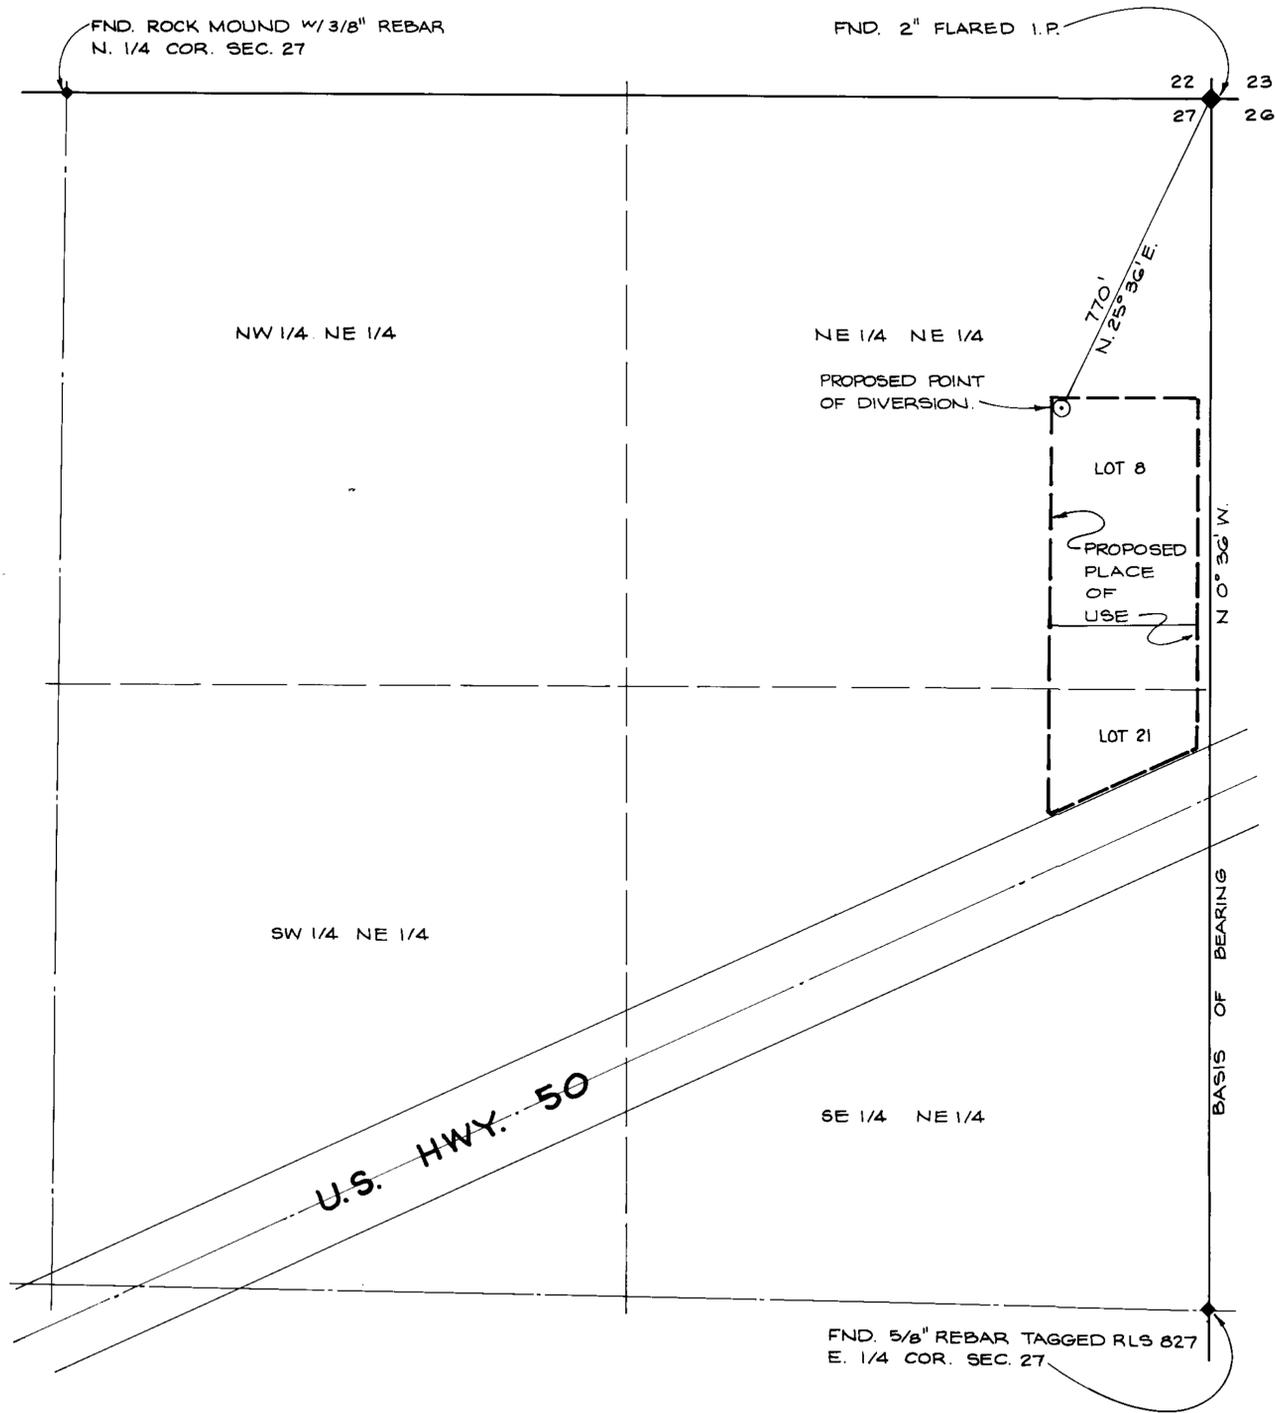

NORTH

RESOURCE CONCEPTS INC.
340 North Minnesota Street, Carson City, Nevada 89701 (702) 883-1600

PLANNING · ENGINEERING · ARCHITECTURE





STATE OF NEVADA
S.S.
CARSON CITY

I, BRUCE R. SCOTT, BEING FIRST DULY SWORN, DEPOSED AND SAY THAT THIS MAP, CONSISTING OF ONE SHEET, HAS BEEN CORRECTLY DRAWN TO THE DESIGNATED SCALE, FROM FIELD NOTES OF A SURVEY MADE UNDER MY SUPERVISION ON THE 5TH DAY OF MARCH 1982. THAT IT TRULY AND CORRECTLY REPRESENTS THE PROPOSED LOCATION AND EXTENT OF THE WORKS USED TO DIVERT WATER FROM AN UNDERGROUND SOURCE IN LYON COUNTY, BY THE LEPIRE TRUST OF 1977 FOR QUASI-MUNICIPAL PURPOSES, THAT THE PROPOSED POINT OF DIVERSION AND THE BOUNDARY OF ALL LANDS, SHOWING BY 40-ACRE SUBDIVISIONS THE AREAS WHERE THE WATER IS TO BE USED, ARE FULLY AND CORRECTLY DESIGNATED HEREON.

Bruce R. Scott
STATE WATER RIGHT SURVEYOR No 427

SUBSCRIBED AND SWORN TO BEFORE ME THIS 25th DAY OF March, 1982.
NOTARY PUBLIC IN AND FOR LYON COUNTY, NEVADA.

Carol A. Smith

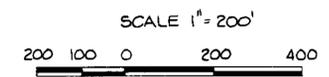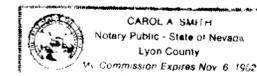

T-18-N, R-24-E, M.D.B. & M.

BASIS OF BEARING
BASED ON THE RAMSEY
SUBDIVISION No 4. RECORDED
IN LYON COUNTY. FILE # 71413.



MAP
TO ACCOMPANY APPLICATION TO APPROPRIATE
WATER FOR QUASI-MUNICIPAL PURPOSES
BY
The Lepire Trust of 1977
FROM AN UNDERGROUND SOURCE
IN LYON COUNTY, NEVADA

59236 CERTIFICATE NO 15002 FILED 08-25-98

57132T 57131T 45477