

T. 13 N., R. 70 & 71 E. M.D.B. & M.

STATE OF NEVADA }
County of White Pine } ss


I, Richard W. Forman, being first duly sworn, depose and say that this map consisting of one sheet, has been correctly drawn to the designated scale from field notes of a survey made by me on the 15th day of March, 1982; that it truly and correctly represents the proposed location and extent of the works used to divert water from Underground Sources, in White Pine County, by Baker Ranches, Inc. for Irrigation and Domestic purposes. That the proposed point of diversion, the approximate location and size of the diverting channel, all reservoirs or basins, the location and names of all other works which will cross or connect with the proposed works, and the boundary of all lands, showing by 40 acre subdivisions the areas proposed to be irrigated, are fully and correctly designated thereon.

Richard W. Forman
State Water Right Surveyor


Subscribed and sworn to before me this 30th day of March, 1982.

Rose L. White
Notary Public in and for White Pine County, Nevada

ROSE L. WHITE
Notary Public, State of Nevada
White Pine County, Nevada
Commission Expires Nov. 15, 1985

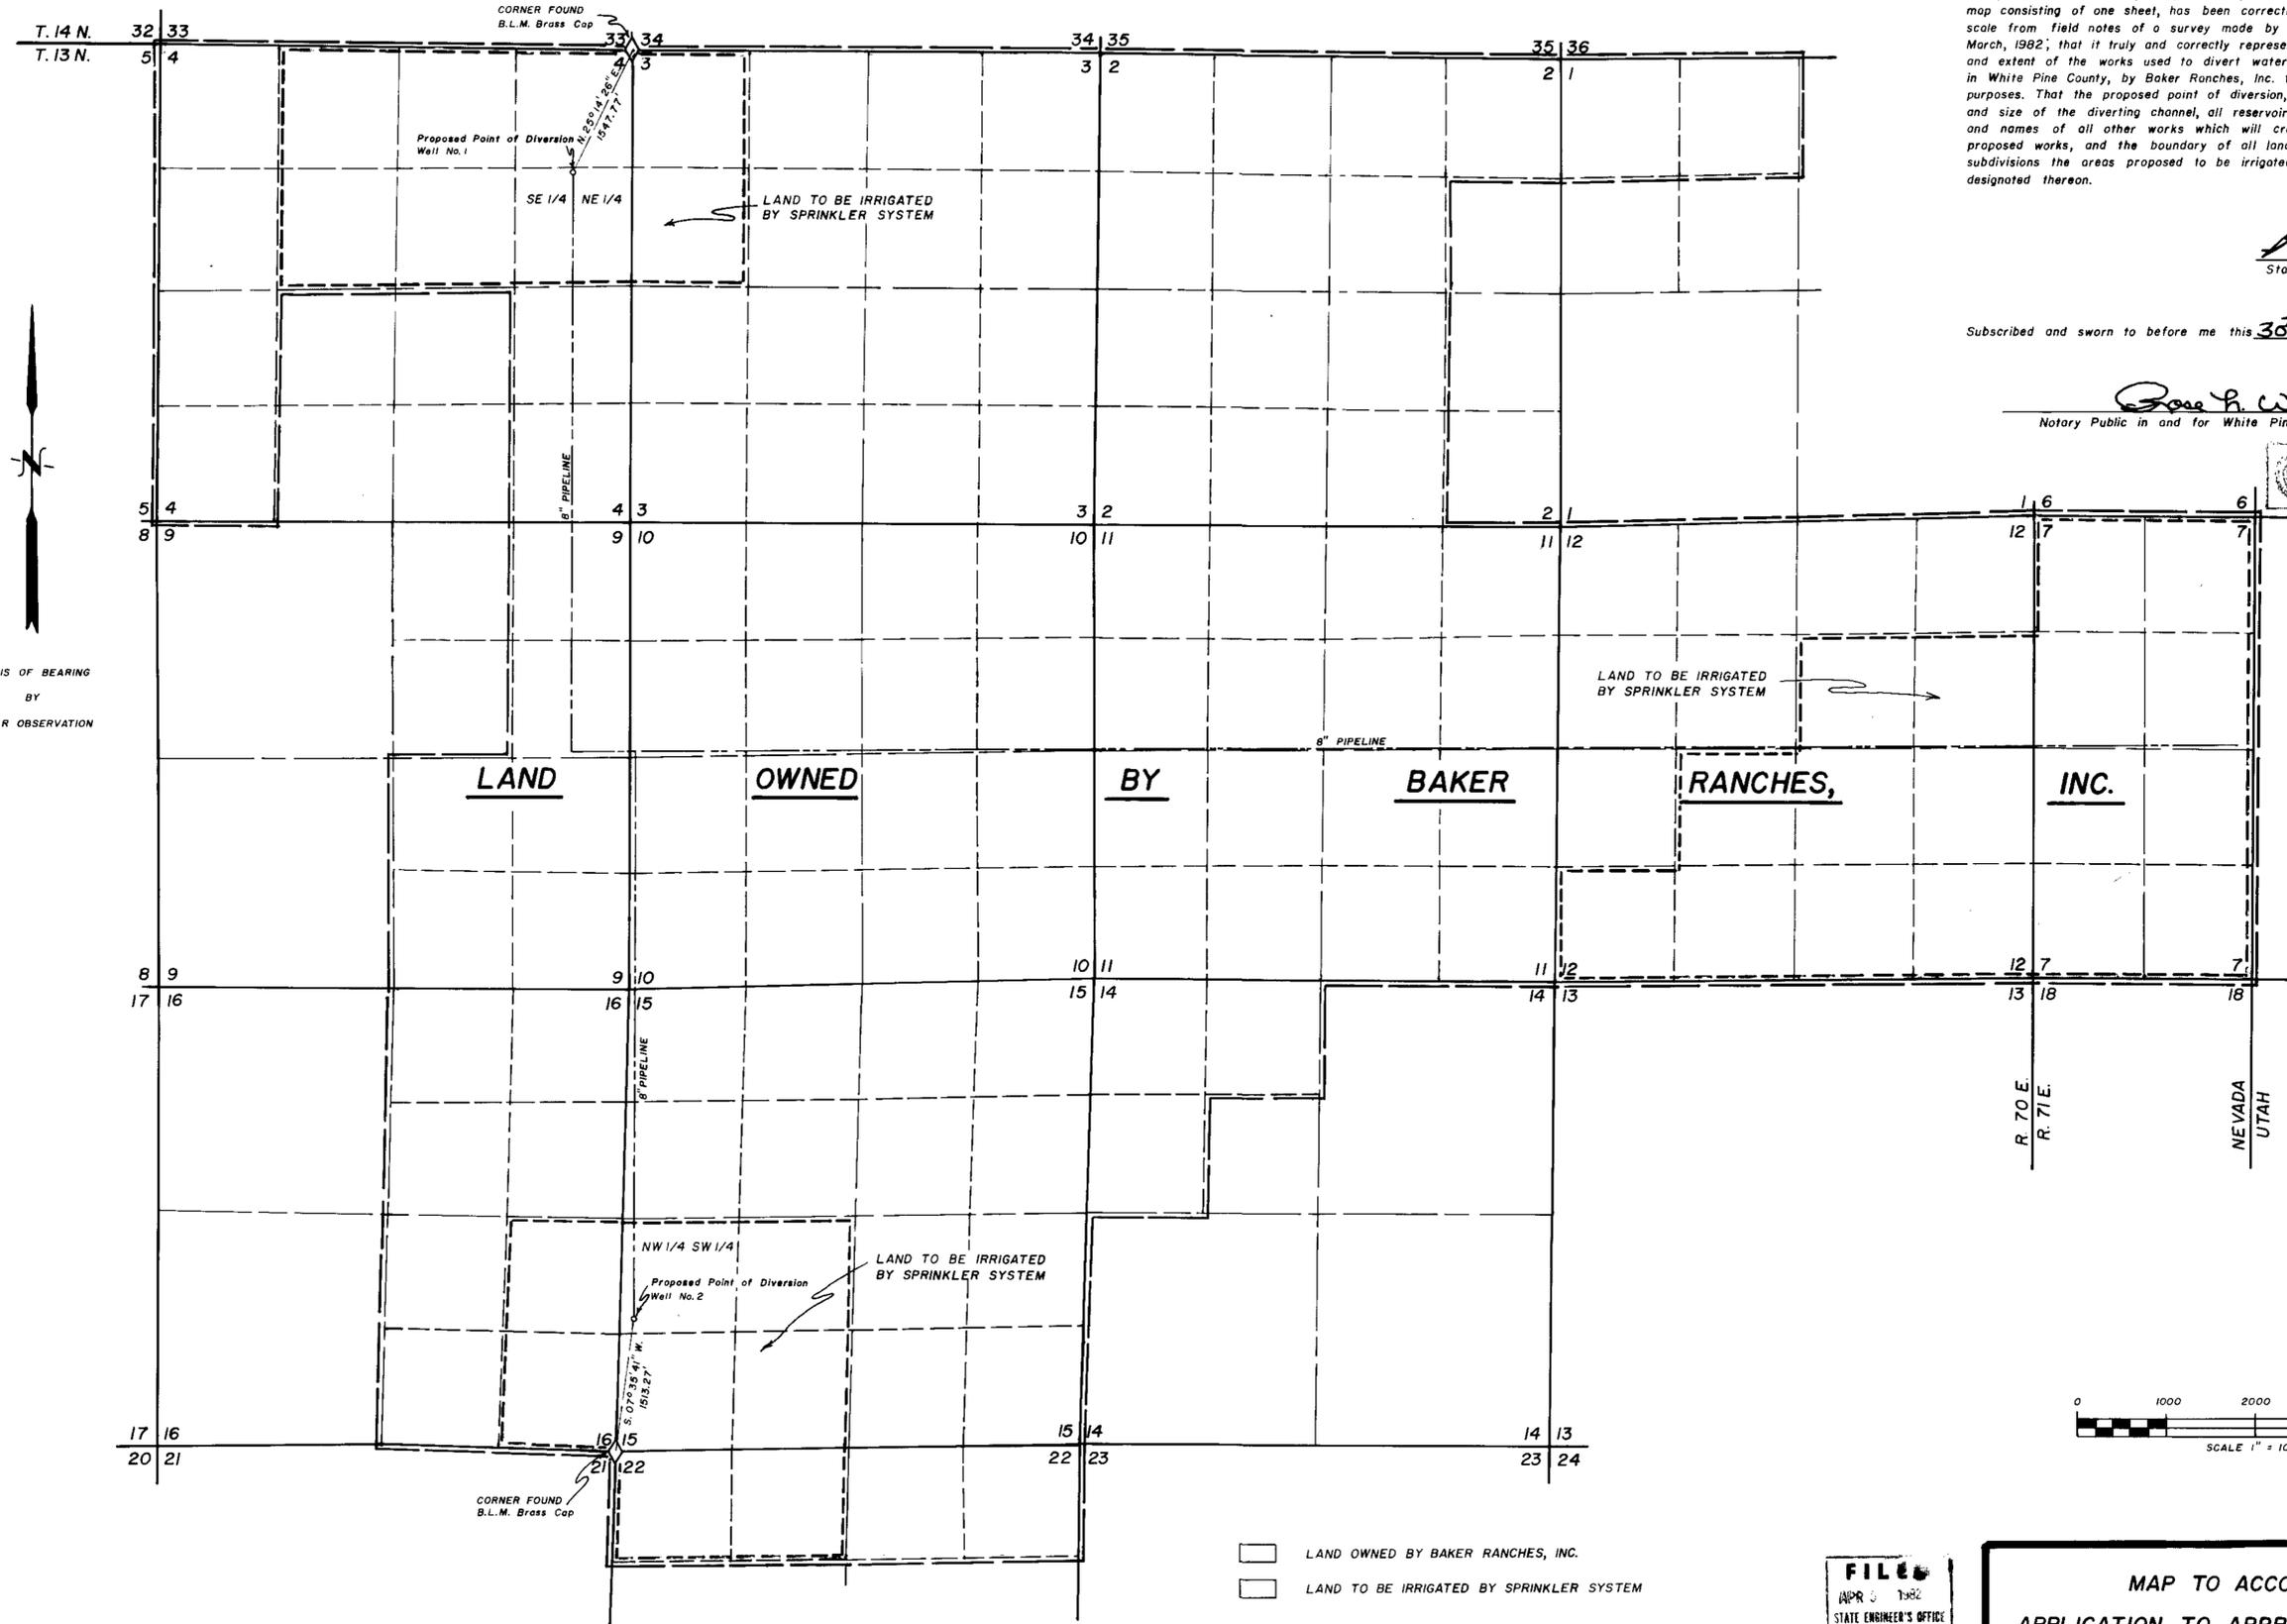

BASIS OF BEARING
BY
SOLAR OBSERVATION

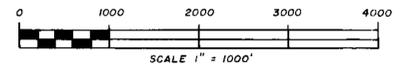

□ LAND OWNED BY BAKER RANCHES, INC.
□ LAND TO BE IRRIGATED BY SPRINKLER SYSTEM

FILED
APR 5 1982
STATE ENGINEER'S OFFICE

SURVEYED & MAPPED
BY
BOUNTY & FORMAN, INC.
ELY, NEVADA
MARCH, 1982

MAP TO ACCOMPANY
APPLICATION TO APPROPRIATE WATER
FOR IRRIGATION & DOMESTIC
BY BAKER RANCHES, INC.
FROM UNDERGROUND SOURCES

45502 45501