

STATE OF NEVADA }
 County of White Pine } ss

I, Richard W. Forman, being first duly sworn, depose and say that this map consisting of one sheet, has been correctly drawn to the designed scale from field notes of a survey made by me on the 26th day of March, 1982, that it truly and correctly represents the proposed location and extent of the works used to divert water from Baker Creek and Tributaries, Lehman Creek and Tributaries and Rowland Spring, in White Pine County, by Baker Ranches, Inc. for Hydroelectric purposes. That the proposed point of diversion and return, the location of the powerhouse, the approximate size and capacity of the diverting channel, and the location and names of all other works or streams which are crossed by or connected with said works, are fully and correctly designated thereon.

Richard W. Forman
 State Water Right Surveyor



Subscribed and sworn to before this 26th day of July, 1982.

Rose L. White
 Notary Public in and for White Pine County, Nevada

ROSE L. WHITE
 Notary Public, State of Nevada
 White Pine County, Nevada
 Commission Expires Nov. 18, 1985

T. 13 N., R. 69 E., M.D.B. & M.

T. 13 N., R. 70 E., M.D.B. & M.

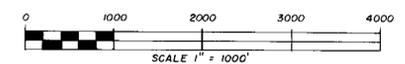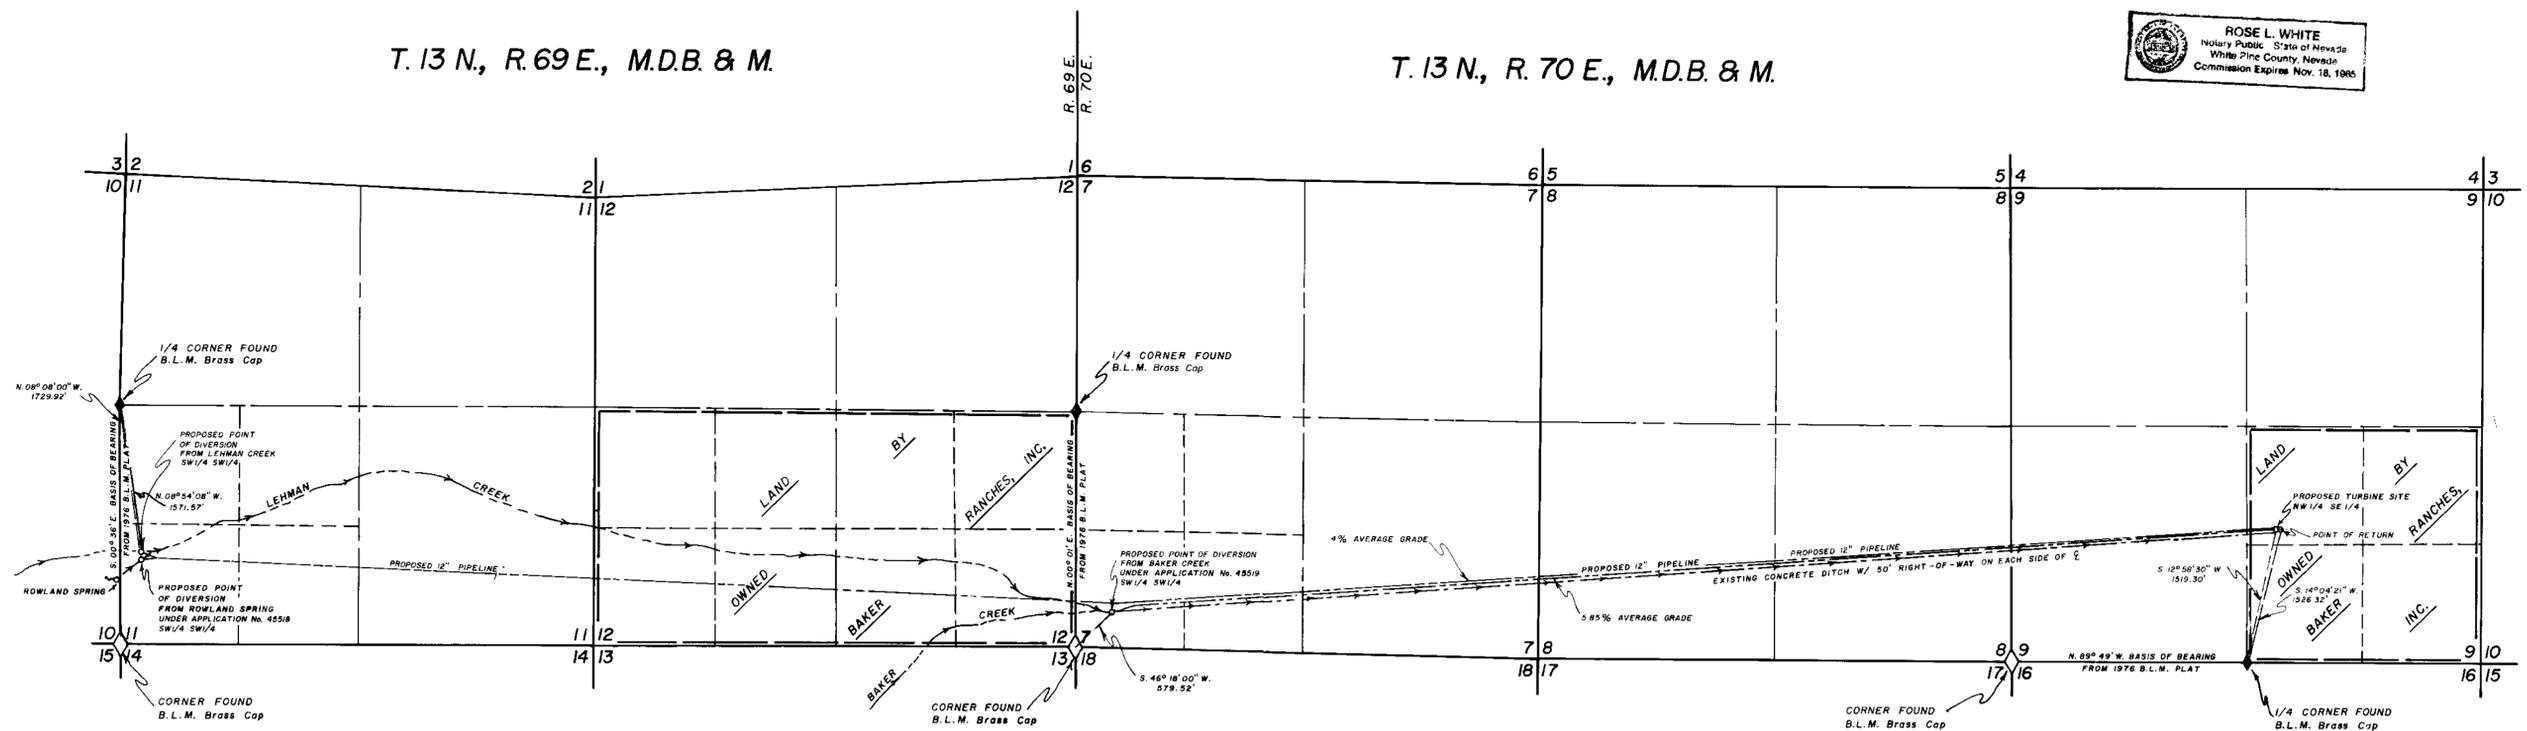

FILED
 AUG 12 1982
 STATE ENGINEER'S OFFICE

SURVEYED & MAPPED
 BY
 BOUNDY & FORMAN, INC.
 ELY, NEVADA
 JULY, 1982

MAP TO ACCOMPANY
 APPLICATION TO APPROPRIATE WATER
 FOR
 HYDROELECTRIC
 BY
 BAKER RANCHES, INC.
 FROM
 BAKER CREEK & TRIBUTARIES,
 LEHMAN CREEK & TRIBUTARIES &
 ROWLAND SPRING

45518 45519 45574