

STATE OF CALIFORNIA

COUNTY OF MENDOCINO


I, BRUCE L. RICE, BEING FIRST DULY SWORN, DEPOSE AND SAY THAT THIS MAP CONSISTING OF ONE SHEET, HAS BEEN CORRECTLY DRAWN TO THE DESIGNATED SCALE FROM FIELD NOTES OF A SURVEY MADE BY ME ON AUGUST 12, 1981, THAT IT TRULY AND CORRECTLY REPRESENTS THE PROPOSED LOCATION AND EXTENT OF THE WORKS USED TO DIVERT WATER FROM CHIATOVICH CREEK AND UNDERGROUND IN EMERALDA COUNTY, BY SENTE ASSOCIATES FOUR FOR IRRIGATION & DOMESTIC PURPOSES. THAT THE PROPOSED POINT OF DIVERSION, THE APPROXIMATE LOCATION AND SIZE OF THE DIVERTING CHANNEL, ALL RESERVOIRS OR PONDINGS, THE LOCATION AND NAMES OF ALL OTHER WORKS WHICH WILL CROSS OR CONNECT WITH THE PROPOSED WORKS, AND THE BOUNDARY OF ALL LANDS, SHOWING BY 40-ACRE SUBDIVISIONS THE AREAS PROPOSED TO BE IRRIGATED, ARE FULLY AND CORRECTLY DESIGNATED THEREON.

Bruce L. Rice
STATE WATER RIGHT SURVEYOR


SUBSCRIBED AND SWORN TO BEFORE ME THIS 2nd DAY OF FEBRUARY, 1982.
NOTARY PUBLIC IN AND FOR MENDOCINO COUNTY, CALIFORNIA

John C. May

T.1S., R.35E.,
M.D.B.&M.

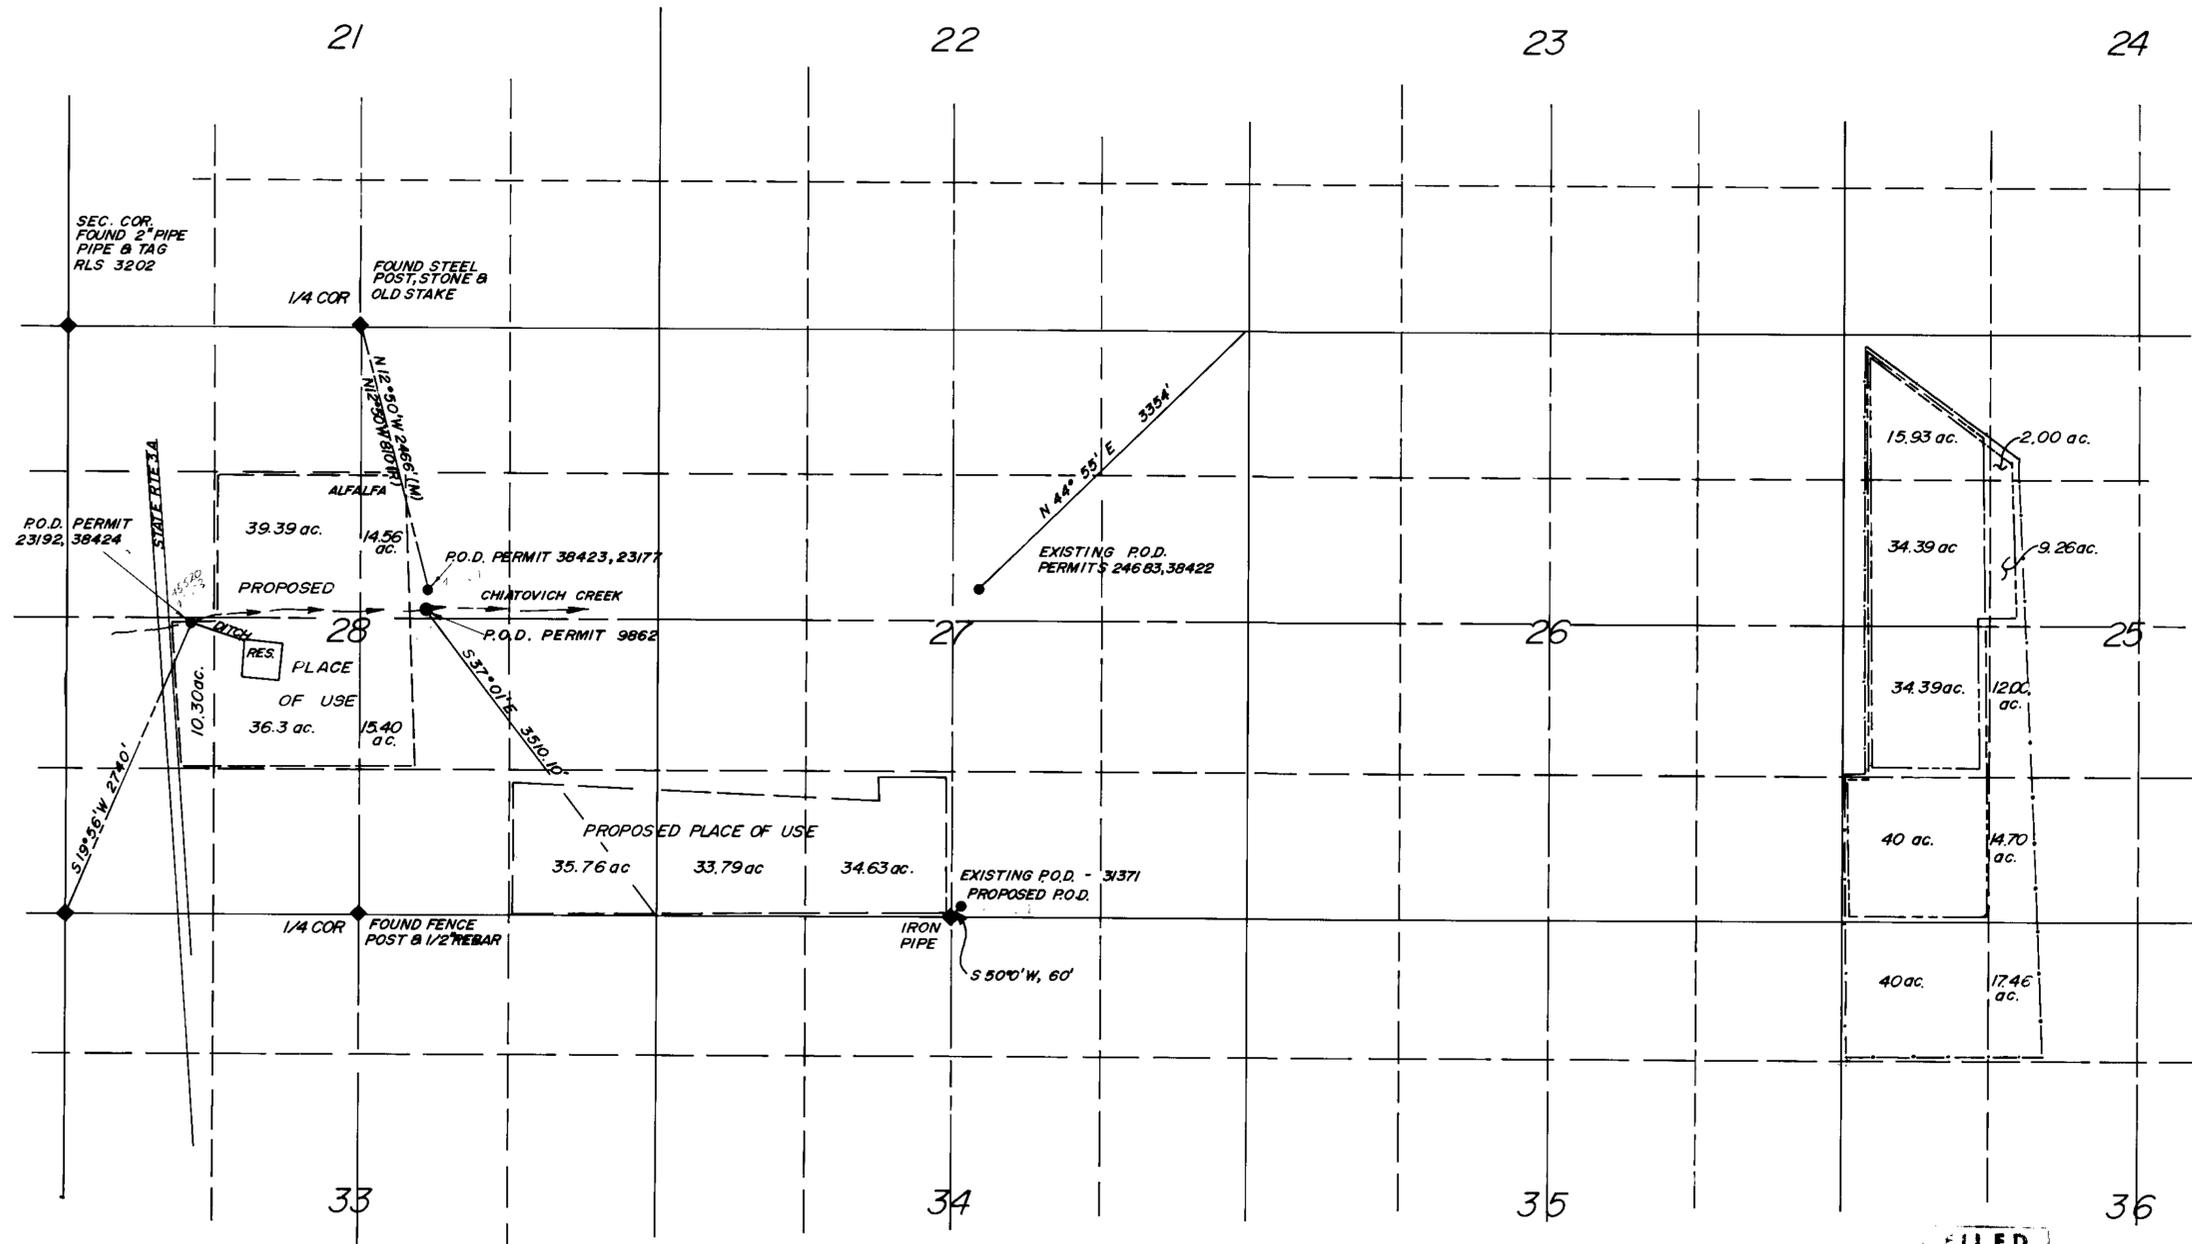

BASIS OF BEARING:
MAGNETIC NORTH
VARIATION 16°30' E

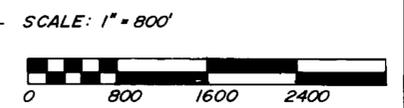

FILED

- LEGEND:
- EXISTING P.O.U. TO BE CHANGED UNDER 23177, 23192
 - EXISTING P.O.U. TO BE CHANGED UNDER 24683
 - EXISTING P.O.U. TO BE CHANGED UNDER 9862

MAP
TO ACCOMPANY APPLICATIONS TO CHANGE
THE POINT OF DIVERSION & PLACE OF USE
OF A PORTION OF 9862, 23177, 23192, 24683
FOR: IRRIGATION & DOMESTIC
FROM: CHIATOVICH CREEK & UNDERGROUND
BY: SENTE ASSOCIATES FOUR

BRUCE L. RICE
Civil Engineering & Surveying
P. O. BOX 642
BRIDGEPORT, CA

45523 45522 45521 45520