


NORTH
M.D.M.

DETAIL "A" APPL # 7381
Scale 1" = 100'

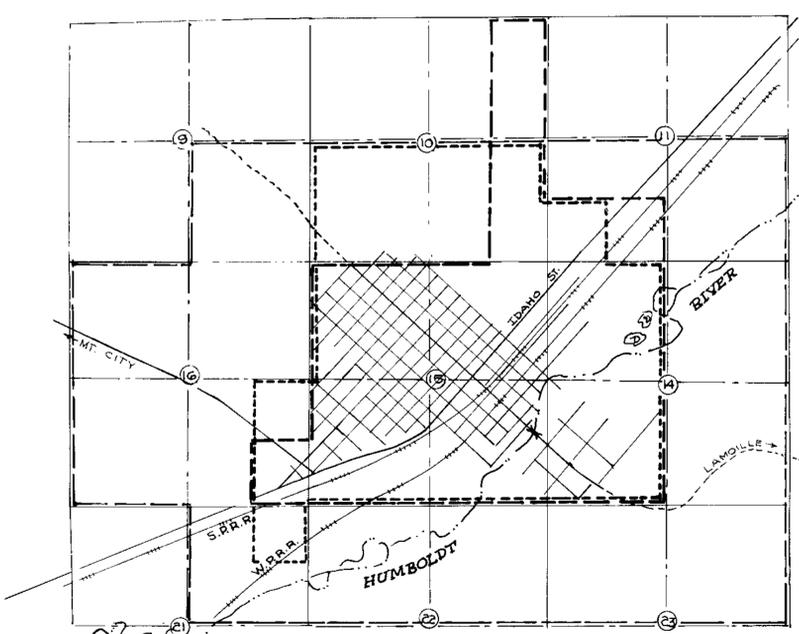

T. 34 N. R. 55 E.
Scale 1" = 24,000


EXISTING PLACE OF USE

- APPL. # 7381 WELLS 1 Thru 5
- - - APPL. # 6680 WELL 9
- - - - APPL. # 9446 WELL 10

T. 34 N. R. 55 E.
EXISTING POINTS OF DIVERSION
Scale 1" = 600'


CITY OF ELKO AND CONTIGUOUS AREA

Scale 1" = 600'

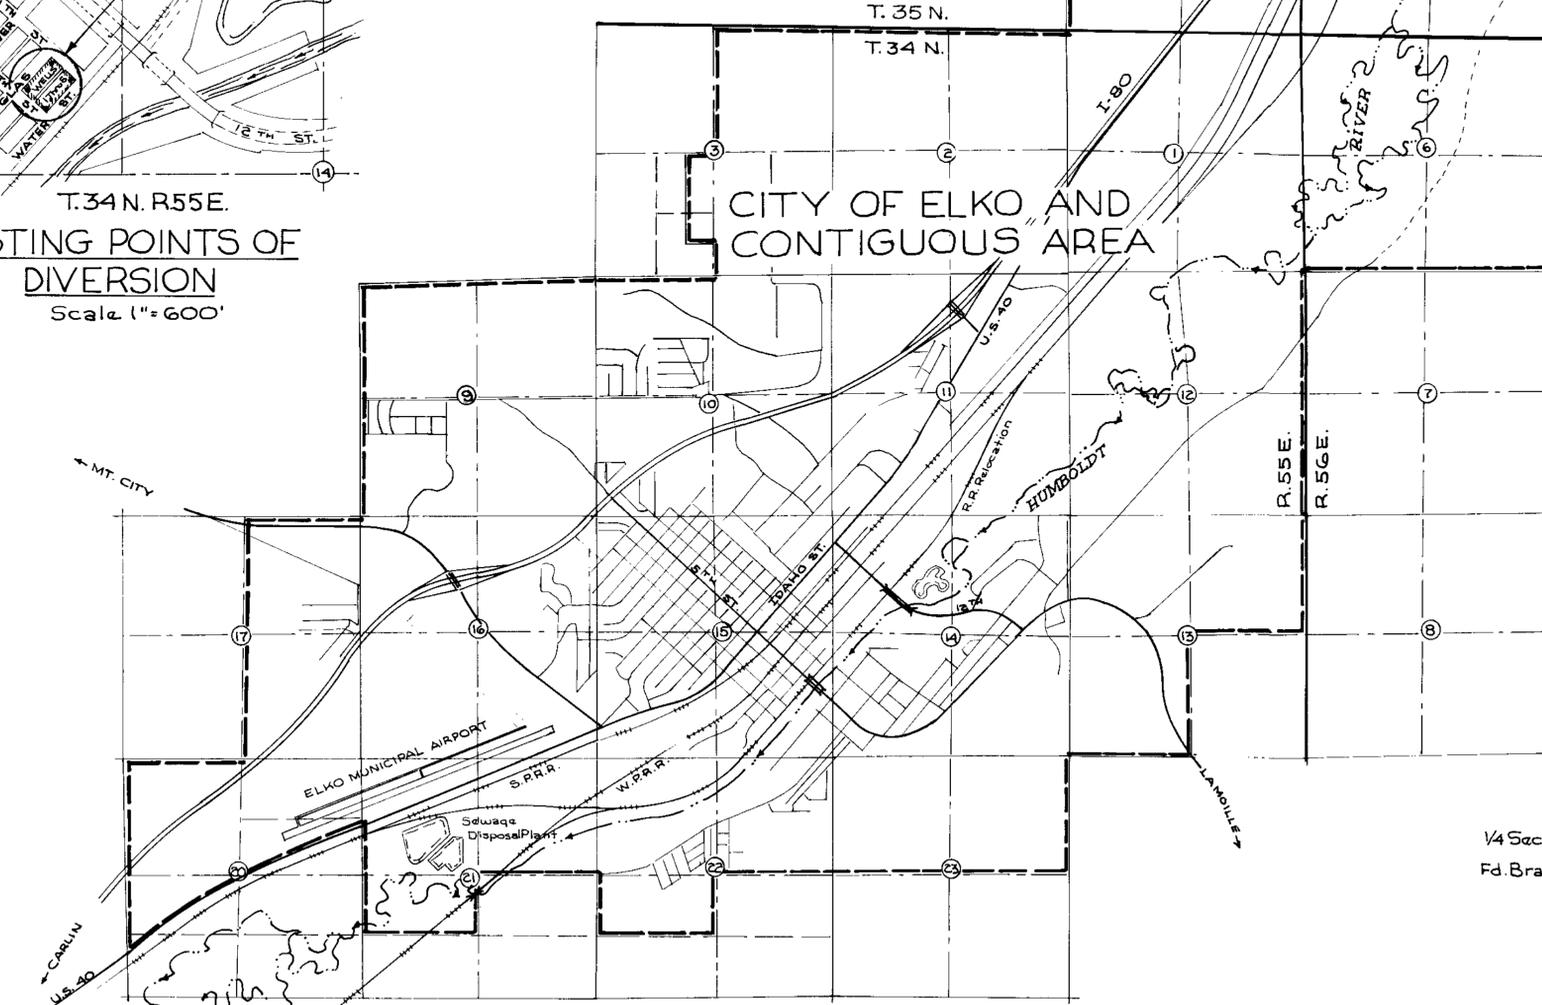

Scale 1" = 24,000

PROPOSED PLACE OF USE

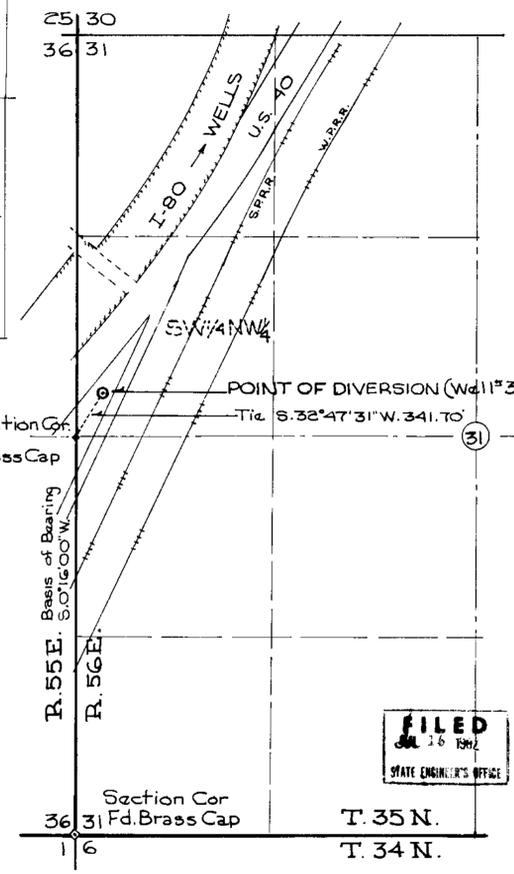


1/4 Section Cor
Fd. Brass Cap
Basis of Bearing
S. 0° 15' 00" W.
Section Cor
36 31 Fd. Brass Cap
16

POINT OF DIVERSION (Well # 32)
Tie S. 32° 47' 31" W. 341.70'

T. 35 N.
T. 34 N.

PROPOSED POINT OF DIVERSION
Scale 1" = 600'

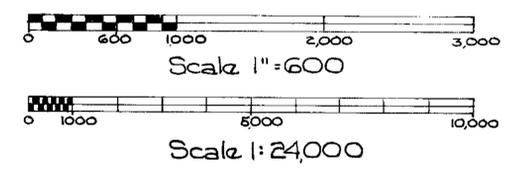

Basis of Bearing, City of Elko,
as surveyed by C.P.R.R., 1869

State of Nevada } ss.
County of Elko }

I, Ed Granados, being first duly sworn depose and say that this map consisting of one sheet has been correctly drawn to the designated scale from field notes of a survey made under my supervision and direction on the 7th day of April 1982, and record data on file in the office of the City Engineer of the City of Elko, Elko County Nevada that it truly represents the proposed location and extent of the works used to divert water from underground source in Elko Co. by the City of Elko for municipal use.

Ed Granados # 400
STATE WATER RIGHT SURVEYOR

Subscribed and sworn to before me this 26th day of April 1982.

Ludiana Murphy

Notary Public in and for Elko County Nevada

FILED
JUL 18 1982
STATE ENGINEER'S OFFICE

MAP TO ACCOMPANY APPLICATIONS TO CHANGE POINTS OF DIVERSION PLACE & MANNER OF USE OF WATERS FROM UNDERGROUND SOURCES APPROPRIATED UNDER CERTIFICATE NUMBER 1207, 1909 AND 2494 BY THE CITY OF ELKO, ELKO CO. NEVADA (REFERENCE APPL'S. # 45524- 45525 and 45526)

495 15 455 26 455 25 455 24