

SECTION	SUB-DIVISION	TOWNSHIP	RANGE	CULTIVATED ACREAGE	DESCRIPTION DATE OF CULTURE FIRST CULTURE
27	SW 1/4, NE 1/4	T. 14 S.	R. 66 E.	3.02	SEDAN GR.

NOTE: THE WELL LOCATION ON THE APPLICATION TO APPROPRIATE WATER WAS S. 43° 25' W 2242' FROM THE NE COR. SEC. 27. THE EXISTING WELL WAS MOVED TO A MORE USEABLE LOCATION RESULTING IN A DIFFERENCE OF 36 2/3' FROM THE APPLIED FOR LOCATION.


STATE OF NEVADA }  
COUNTY OF CLARK } SS.

I, BRENT R. WOOLSEY, BEING FIRST DULY SWORN, DEPOSE AND SAY THAT THIS MAP, CONSISTING OF ONE SHEET HAS BEEN CORRECTLY DRAWN TO THE DESIGNATED SCALE FROM FIELD NOTES OF A SURVEY MADE BY ME ON THE 10<sup>th</sup> DAY OF DECEMBER, 1977. THAT IT TRULY AND CORRECTLY REPRESENTS THE PROPOSED LOCATION AND EXTENT OF THE WORKS USED TO DIVERT WATER FROM UNDERGROUND SOURCE, IN CLARK COUNTY, BY MILTON AND VELDA EMBRY FOR IRRIGATION PURPOSES UNDER APPLICATION NO. 26990. THAT THE POINT OF DIVERSION, THE LOCATION, SIZE OF THE DIVERTING CHANNEL, LOCATION AND DESCRIPTION OF ALL MEASURING DEVICES, THE LOCATION AND EXTENT OF LANDS OWNED OR CONTROLLED BY THE APPLICANT UPON WHICH WATER APPLIED FOR UNDER APPLICATION NO. 26990 IS USED, TOGETHER WITH THE AREA AND KIND OF CULTURE IN EACH 40-ACRE SUBDIVISION, AND THE LOCATION AND NAMES OF ALL OTHER WORKS OR STREAMS WHICH ARE CROSSED BY OR CONNECTED WITH SAID WORKS ARE FULLY AND CORRECTLY DESIGNATED THEREON.

*Brent Ross Woolsey*  
BRENT ROSS WOOLSEY  
STATE WATER RIGHTS SURVEYOR  
CERTIFICATE NO. 492

SUBSCRIBED AND SWORN TO BEFORE ME THIS 11 DAY OF DECEMBER, 1977. MY COMMISSION EXPIRES: June 24, 1981


*Dorothy M. Bobo*  
NOTARY PUBLIC IN AND FOR THE COUNTY OF CLARK, STATE OF NEVADA.

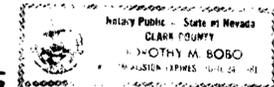

**BASIS OF BEARING**

EAST LINE SEC. 27 T. 14 S., R. 66 E. M.D.B. & M. BEING N. 01° 46' 05" W. AS SHOWN ON RE-MONUMENTATION OF SEC. 27 ON FILE 28 PAGE 93 CLARK COUNTY, NEVADA RECORDS.

SCALE 1" = 300'

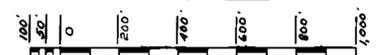


45540

**FILED**  
APR 15 1982  
STATE ENGINEER'S OFFICE

MAP  
To ACCOMPANY PROOF OF BENEFICIAL USE  
Under Application No. 26990  
FOR IRRIGATION & DOMESTIC  
By MILTON AND VELDA EMBRY FROM UNDERGROUND SOURCE

45540

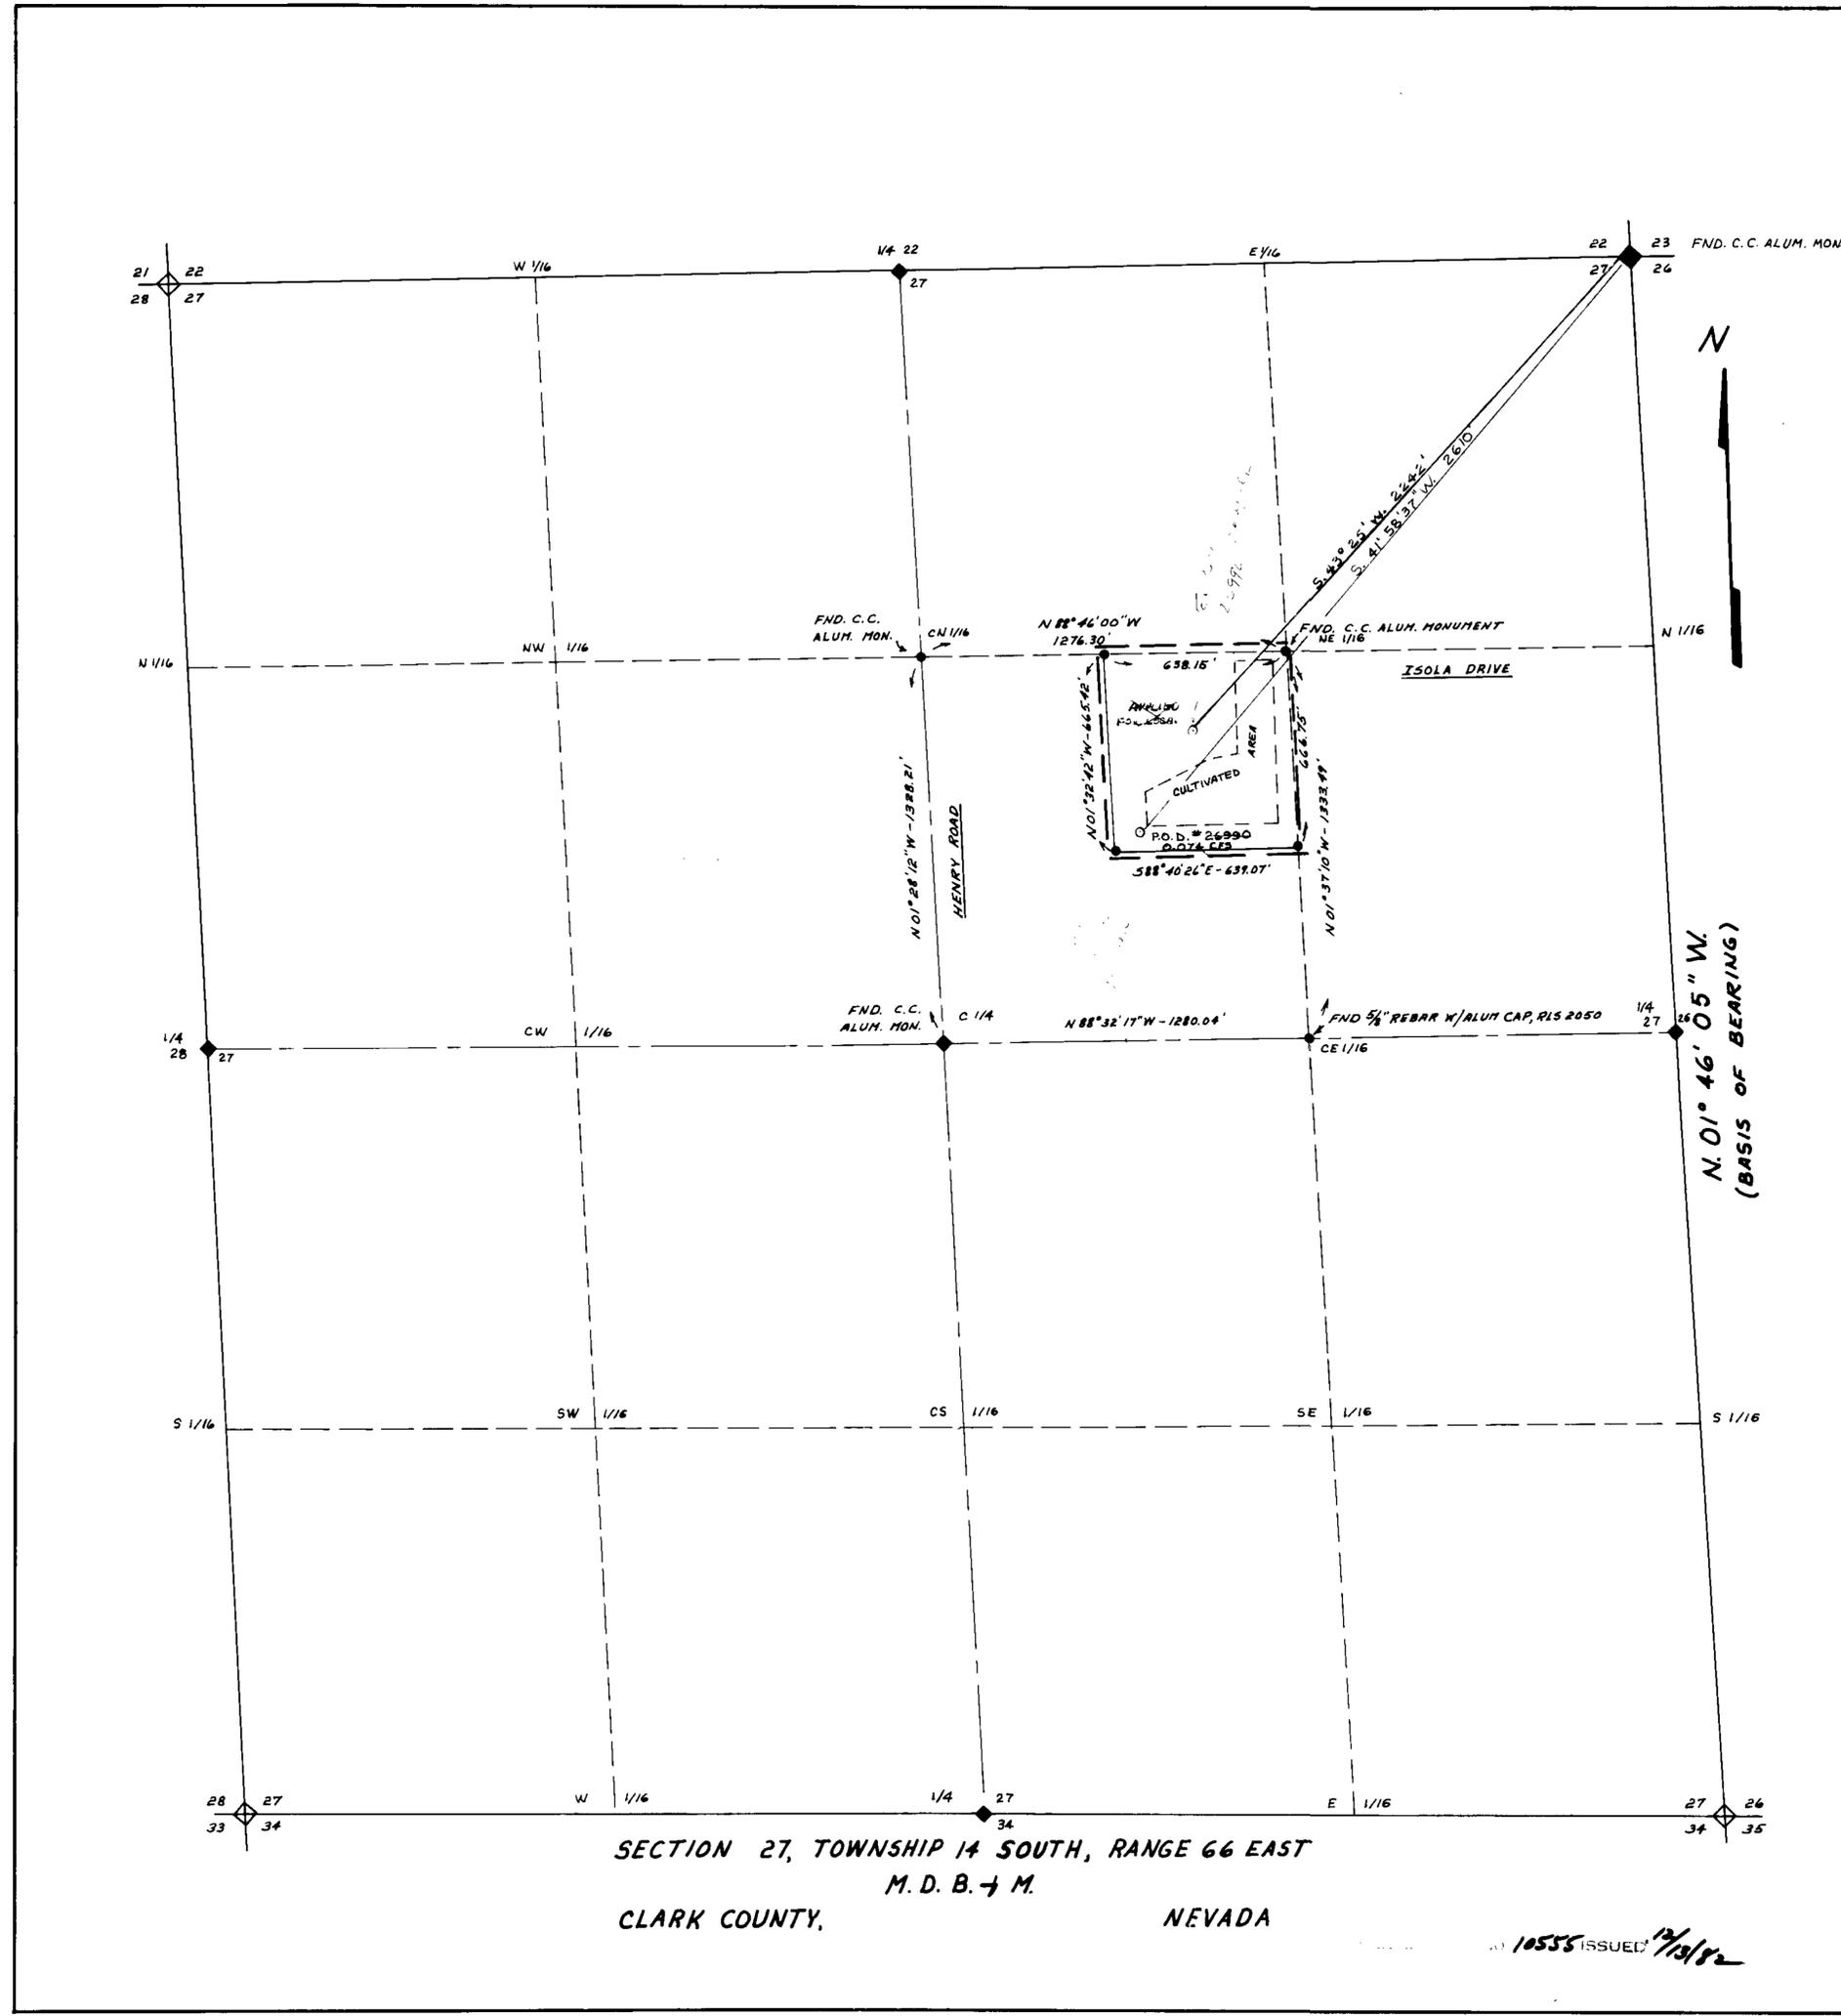

SECTION 27, TOWNSHIP 14 SOUTH, RANGE 66 EAST  
M. D. B. & M.  
CLARK COUNTY, NEVADA

10535 ISSUED 12/15/78