


PORTION SEC. 27, T-19-S, R. 62E, M.D.M.  
CLARK COUNTY NEVADA

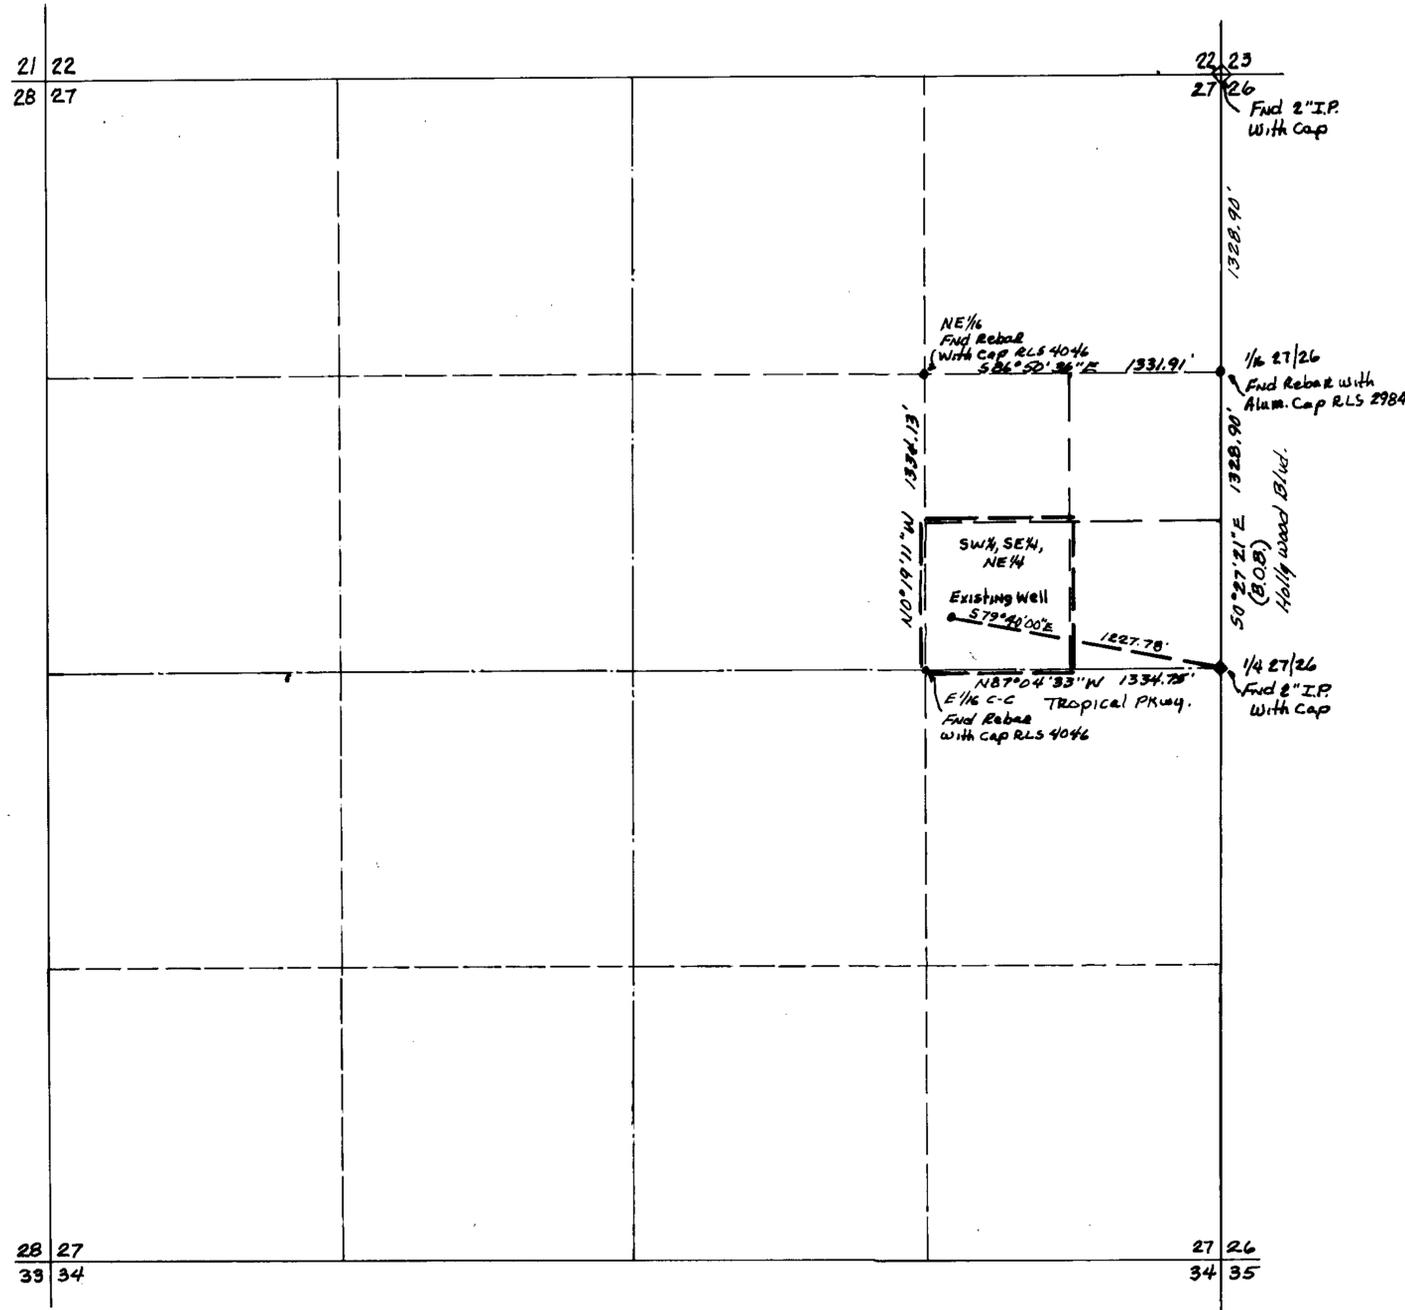


STATE OF NEVADA SS  
COUNTY OF CLARK

I, Jerry E. Barnson, BEING FIRST DULY SWORN, DEPOSE AND SAY THAT THIS MAP CONSISTING OF ONE SHEET HAS BEEN CORRECTLY DRAWN TO THE DESIGNED SCALE FROM THE FIELD NOTES OF A SURVEY MADE BY ME, OR UNDER MY DIRECT SUPERVISION, AND DIRECTION BETWEEN March 5 AND March 6, 1982, THAT IT TRULY REPRESENTS THE LOCATION AND EXTENT OF THE PROPOSED WORKS TO DIVERT WATER FROM UNDERGROUND SOURCES IN Clark COUNTY NEVADA BY Richard D. Beecher FOR Commercial PURPOSES THAT THE PROPOSED POINT OF DIVERSION, THE APPROXIMATE LOCATION OF THE WELL, THE LOCATION AND NAMES OF ALL OTHER WORKS WHICH WILL CROSS OR CONNECT WITH THE PROPOSED WORKS, AND THE BOUNDARY OF ALL LANDS, ARE FULLY AND CORRECTLY DESIGNATED THEREON.

Jerry E. Barnson  
Jerry E. Barnson  
NEV. STATE WATER RIGHTS SURVEYOR 459

SUBSCRIBED AND SWORN TO BEFORE ME THIS 13<sup>th</sup> DAY OF April, 1982

Ramona D. Lesley  
NOTARY PUBLIC IN AND FOR CLARK COUNTY, NEVADA  
MY COMMISSION EXPIRES January 4, 1985

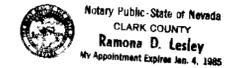

**BASIS OF BEARINGS:**

50°27'21"E; being the East line of the NE 1/4, Section 27, T.19S, R.62E., M.D.M., Clark County, Nevada. As shown on File 29, Page 81 of Surveys.

PREPARED BY:  
Jerry E. Barnson NEV. WATER RIGHTS SURVEYOR  
NO. 459 LAS VEGAS, NEV.



APR 19 1982

STATE ENGINEER'S OFFICE

**MAP**  
TO ACCOMPANY APPLICATION TO  
APPROPRIATE WATER FOR  
Commercial use BY  
Richard D. Beecher FROM UND-  
ERGROUND SOURCES IN Clark  
County, NEV.

58391 45552