




T.42N., R.37E.
M.D.B.&M.

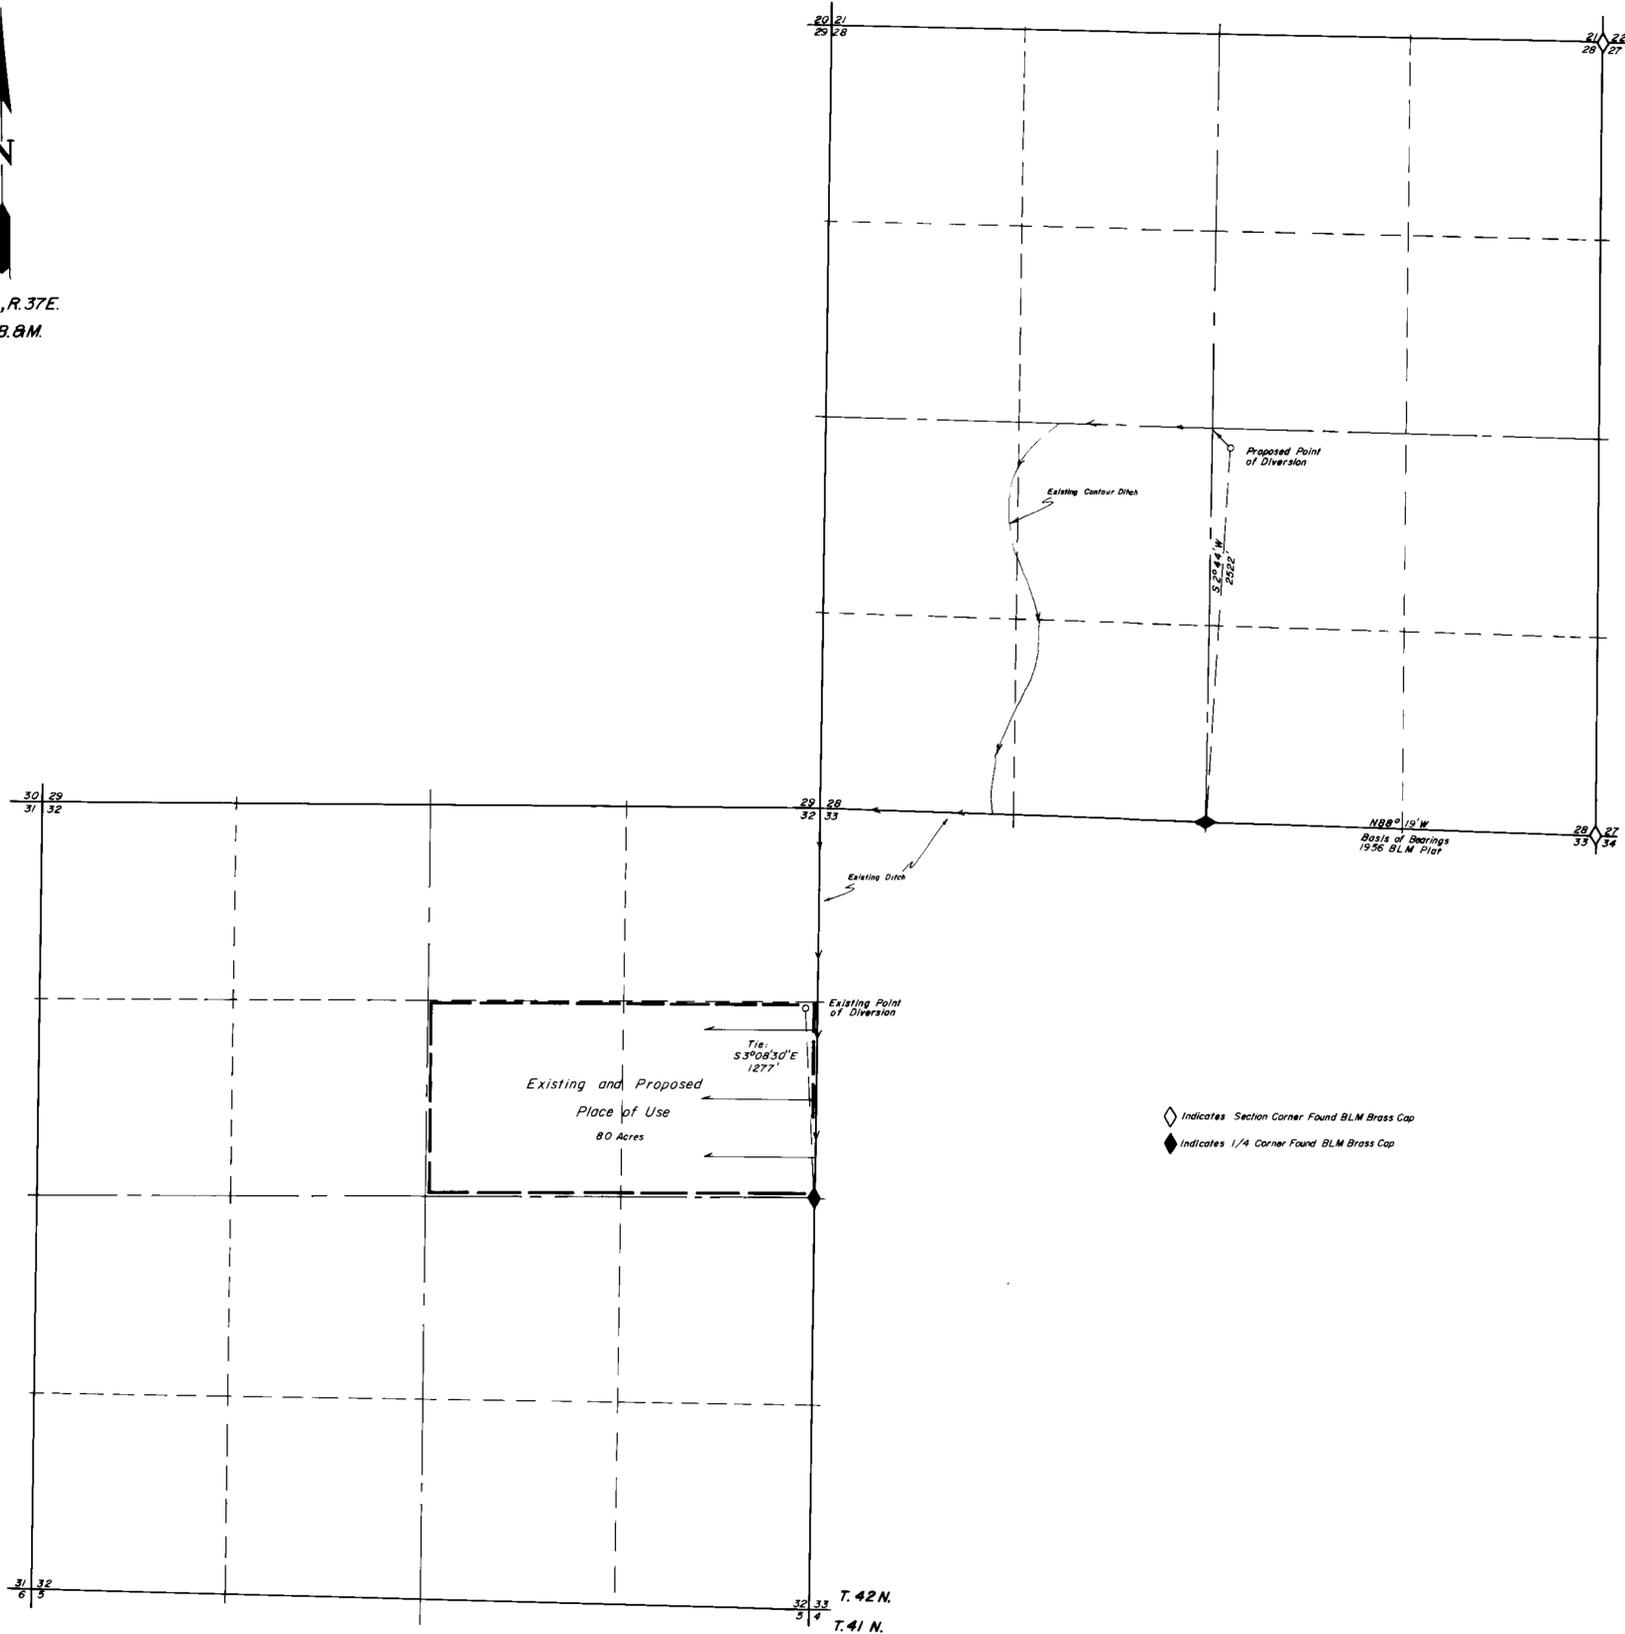


◊ Indicates Section Corner Found BLM Brass Cap
 ◆ Indicates 1/4 Corner Found BLM Brass Cap

State of Nevada }
 County of Humboldt } S.S.
 I, Robert N. Caldwell, being first duly sworn, depose and say that this map, consisting of one sheets, has been correctly drawn from field notes of a survey made by me during April 1982, that it truly and correctly represents the location and extent of the works used to divert water from underground in Humboldt County by Donald C. Patricia Runow for irrigation and domestic purposes, that the proposed point of diversion, the approximate location and size of the diverting channel, all reservoirs or basins, the locations and names of all other works which will cross or connect with the proposed works, and the boundary of all lands, showing by 40-acre subdivisions the areas proposed to be irrigated, are fully and correctly designated thereon.

Robert N. Caldwell
 State Water Right Holder No. 468
 4-20-82

Subscribed and sworn to before me this 20th day of April 19 82.

Rolando Crawford
 Notary Public

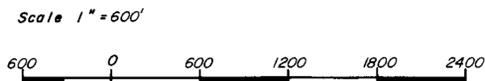

FILED
 APR 23 1982
 STATE ENGINEER'S OFFICE

Desert Mountain Surveying Company
 146 West Second Street
 Winnemucca, Nevada 89445

**MAP TO ACCOMPANY APPLICATION
 TO CHANGE THE POINT
 OF DIVERSION FOR
 DONALD C. & PATRICIA RUNOW
 UNDER PERMIT 29545**

45583