


CORNER FOUND
B.L.M. Brass Cap

25 30
36 31

30 29
31 32

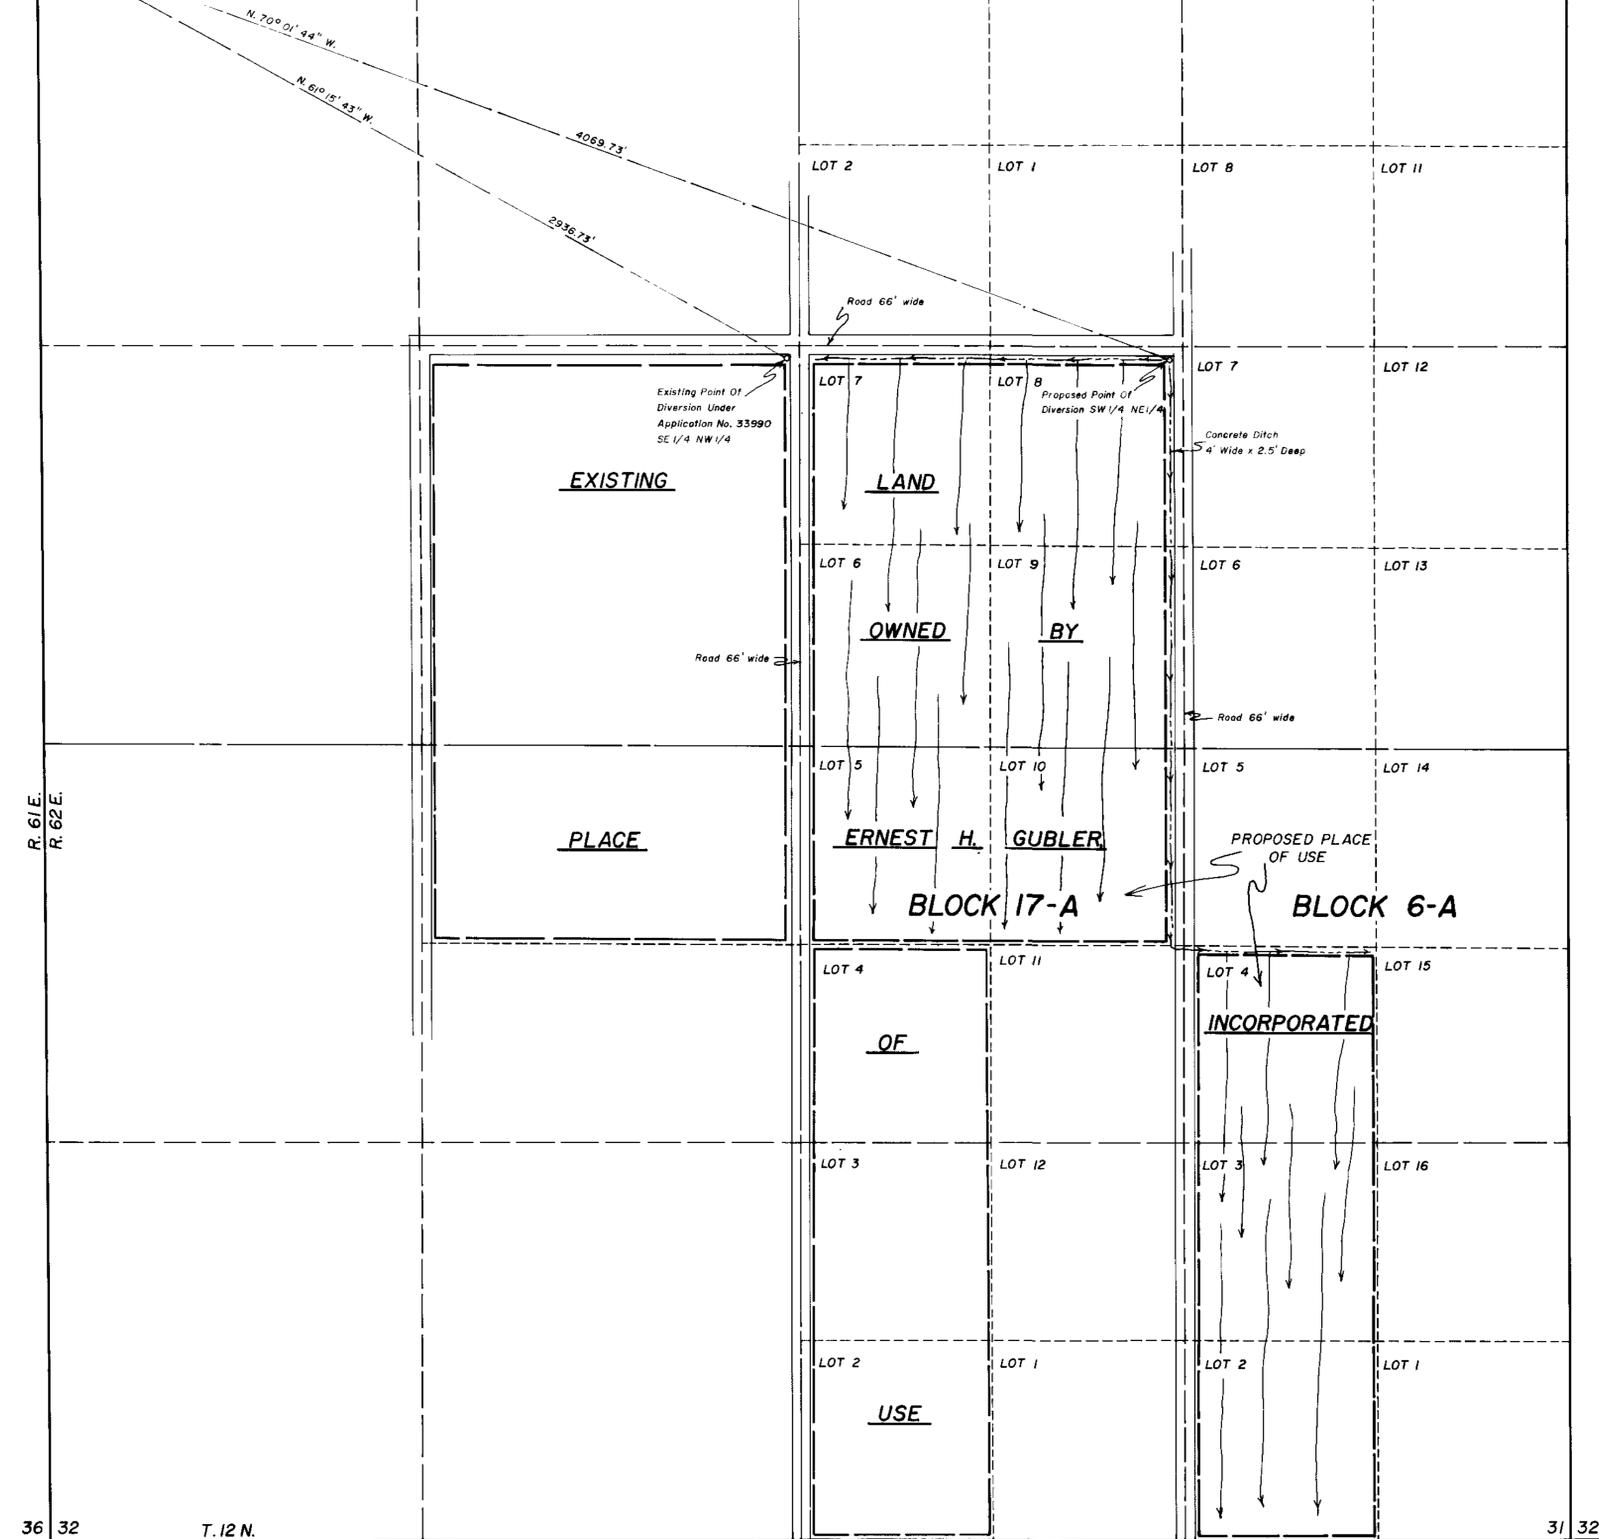

R. 61 E.
R. 62 E.

36 32
1 6

T. 12 N.
T. 11 N.

31 32
6 5

T. 12 N., R. 62 E., M.D.B. & M.

STATE OF NEVADA } ss
County of White Pine }


I, Richard W. Forman, being first duly sworn, depose and say that this map, consisting of one sheet, has been correctly drawn to the designated scale from field notes of a survey made by me on the 16th day of April, 1982; that it truly and correctly represents the proposed location and extent of the works used to divert water from Underground Sources, in White Pine County, by Ernest H. Gubler, Incorporated for Irrigation and Domestic purposes. That the proposed point of diversion, the approximate location and size of the diverting channel, all reservoirs or basins, the location and names of all other works which will cross or connect with the proposed works, and the boundary of all lands, showing by 40-acre subdivisions the areas proposed to be irrigated, are fully and correctly designated thereon.

Richard W. Forman
State Water Right Surveyor

Subscribed and sworn to before me this 21st day of April, 1982.

Rose L. White
Notary Public in and for White Pine County, Nevada

ROSE L. WHITE
Notary Public - State of Nevada
White Pine County, Nevada
Commission Expires Nov. 18, 1987

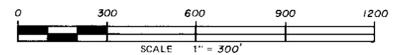

FILED
APR 21 1982

MAP TO ACCOMPANY APPLICATION
TO CHANGE THE POINT OF DIVERSION
& PLACE OF USE UNDER APPLICATION NO. 33990
FOR IRRIGATION & DOMESTIC
BY ERNEST H. GUBLER, INCORPORATED
FROM UNDERGROUND SOURCES

SURVEYED & MAPPED
BY
BOUNDY & FORMAN, INC.
ELY, NEVADA
APRIL, 1982

45584