


T. 16 N., R. 63 E., M.D.B. & M.

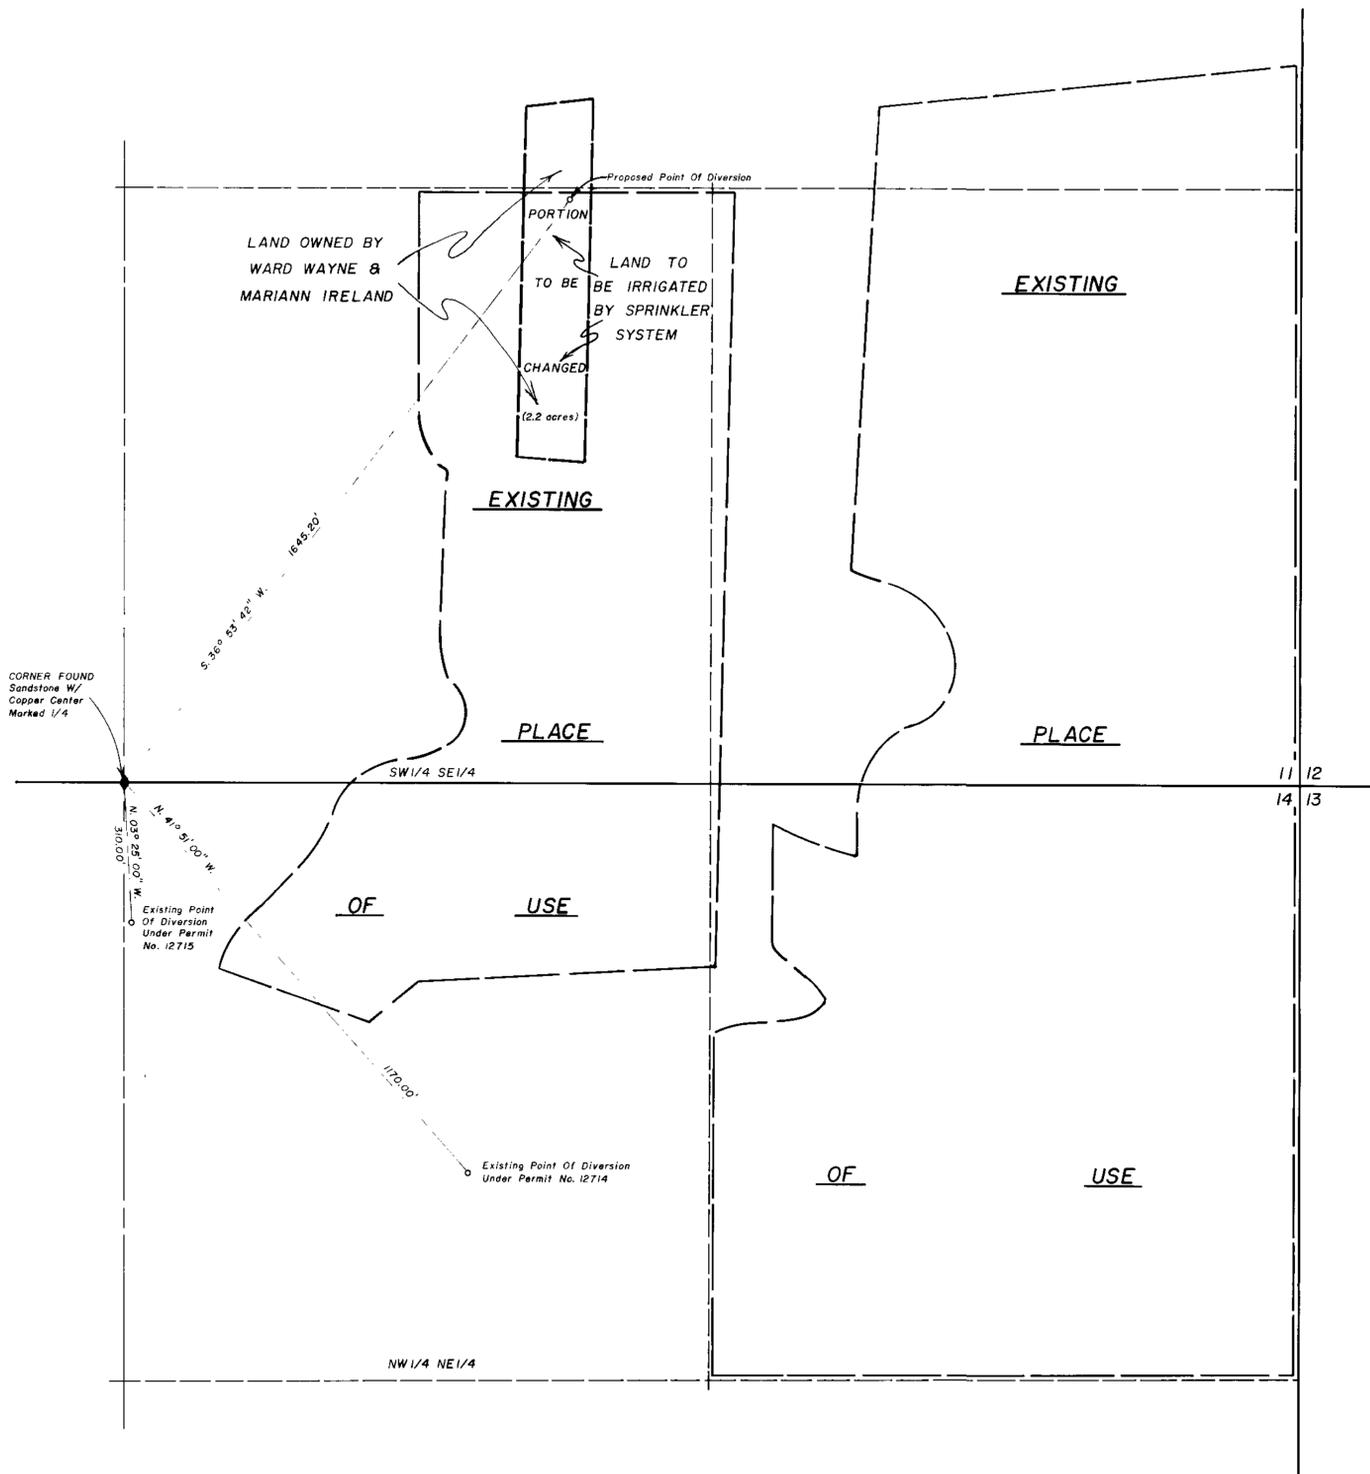


STATE OF NEVADA } ss  
County of White Pine }

I, Richard W. Forman, being first duly sworn, depose and say that this map, consisting of one sheet, has been correctly drawn to the designated scale from field notes of a survey made by me on the 13th day of April, 1982; that it truly and correctly represents the proposed location and extent of the works used to divert water from Underground Sources, in White Pine County, by Ward Wayne and Mariann Ireland for Irrigation and Domestic purposes. That the proposed point of diversion, the approximate location and size of the diverting channel, all reservoirs or basins, the location and names of all other works which will cross or connect with the proposed works, and the boundary of all lands, showing by 40-acre subdivisions the areas proposed to be irrigated, are fully and correctly designated thereon.



*Richard W. Forman*  
State Water Right Surveyor

Subscribed and sworn to before me this 21st day of April, 1982.

*Rose L. White*  
Notary Public in and for White Pine County, Nevada

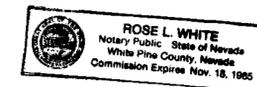

45585 CERTIFICATE NO. 11994 ISSUED 9/24/87  
45586 CERTIFICATE NO. 11995 ISSUED 9/24/87

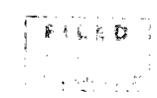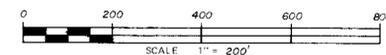

MAP TO ACCOMPANY APPLICATION  
TO CHANGE A PORTION OF THE  
POINT OF DIVERSION & PLACE OF USE  
UNDER PERMIT NOS. 12714 & 12715  
FOR  
IRRIGATION & DOMESTIC  
BY WARD WAYNE & MARIANN IRELAND  
FROM UNDERGROUND SOURCES

SURVEYED & MAPPED  
BY  
BOUNDY & FORMAN, INC.  
ELY, NEVADA  
APRIL, 1982

45586 45585 FILE UNDER