
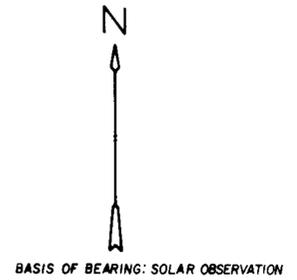


PLACE OF USE  
THE N 1/2 OF SEC. 12  
T6S, R63E, M.D.B & M.

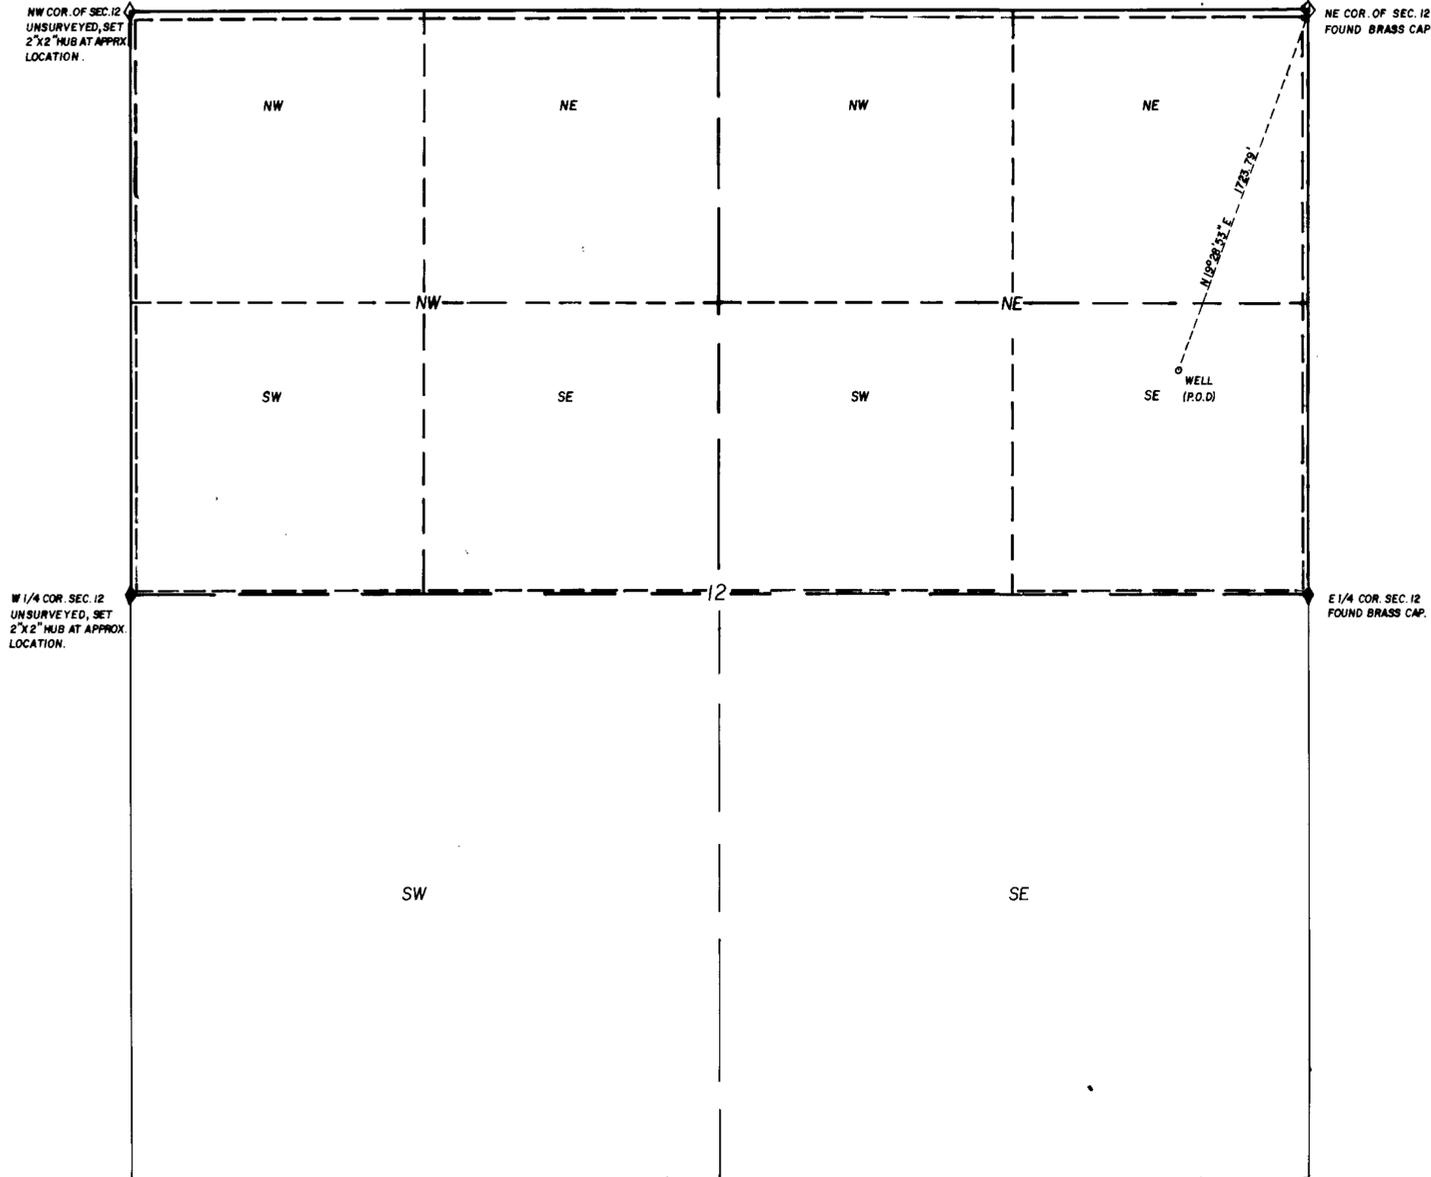


SURVEYOR'S STATEMENT

STATE OF NEVADA }  
COUNTY OF LINCOLN } SS.

I, PHILIP C. HULSE, being first duly sworn, depose and say that this map, consisting of one sheet, has been correctly drawn to the designated scale from field notes of a survey made by me on April 9, 1982; that it truly and correctly represents the proposed location and extent of the works used to divert water from an underground source in Lincoln County, Nevada, by \_\_\_\_\_ for Place of use being 40 acre subdivisions shown by heavy dashed lines \_\_\_\_\_

*Philip C. Hulse*  
State Water Right Surveyor  
Subscribed and sworn to before me this 21<sup>st</sup> day of April, 1982.  
Notary Public in and for Lincoln County, Nevada.

JUDY A. ETCHART  
Notary Public - State of Nevada  
Appointment Recorded in Lincoln County  
MY APPOINTMENT EXPIRES JAN. 21, 1988

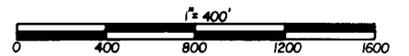

45589  
MAP TO ACCOMPANY  
APPLICATION TO APPROPRIATE  
WATER FOR IRRIGATION  
BY MEADOW VALLEY LAND & CATTLE CO  
FROM UNDERGROUND SOURCES

**FILED**  
APR 26 1982  
STATE ENGINEER'S OFFICE

82 APR 26 1982

PHILIP C. HULSE, Land and Water Right Surveyor

45589