


NORTH

RESOURCE CONCEPTS INC.
340 North Minnesota Street, Carson City, Nevada 89701 (702) 883 - 1600

PLANNING · ENGINEERING · ARCHITECTURE

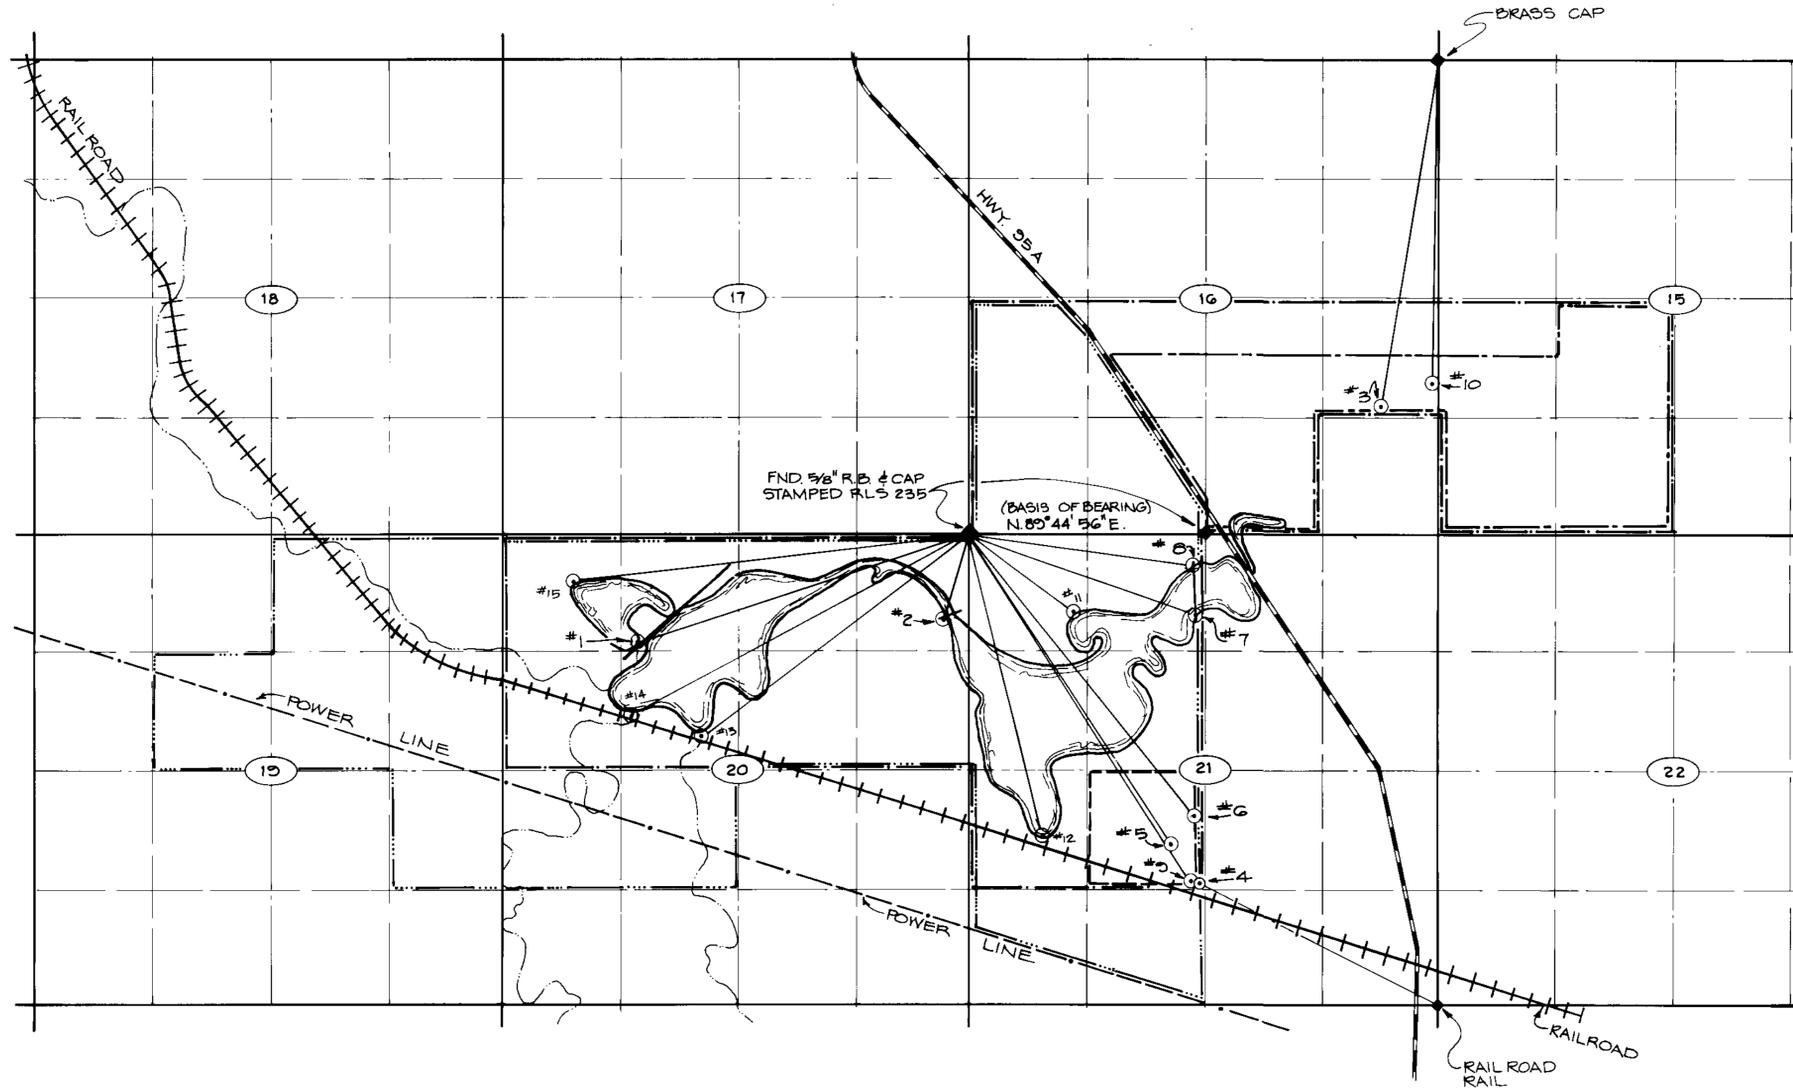

T-15-N, R-25-E, M.D.B. & M.

POINTS OF DIVERSION

- # 1. N. 71° 55' E. 3933'
- # 2. N. 14° 20' E. 995'
- # 3. N. 9° 33' E. 3918.30' (PERMIT 30868 & APPLN 45184)
- # 4. S. 62° 35' E. 3027' (PERMIT 28326)
- # 5. N. 33° 35' W. 4184'
- # 6. N. 39° 13' W. 4069'
- # 7. N. 71° 18' W. 2762'
- # 8. N. 82° 24' W. 2627'
- # 9. N. 33° 23' W. 4629'
- # 10. N. 0° 04' 46\" E. 3606.50 (PERMIT 30867)
- # 11. N. 54° 18' W. 1500'
- # 12. N. 13° 23' W. 3450'
- # 13. N. 52° 20' E. 3800'
- # 14. N. 60° 20' E. 4300'
- # 15. N. 81° 20' E. 4500'

- EXIST. P.O.U. (PERMIT 28326) ————
- PROPOSED P.O.U. ————
- PROPOSED P.O.U. ————
- EXIST. P.O.U. (APPLN. 45184) ————
- P.O.D. # 4 (EXIST.) # 6 (PROPOSED) ————
- P.O.D. # 2, 11, 12, 13, 14, & 15 (PROPOSED) ————
- P.O.D. # 5 (PROPOSED) ————
- P.O.D. # 3 (EXIST.) ————

BASIS OF BEARING:
 BASED ON THE N. SEC. LINE OF
 SEC. 16, TAKEN FROM THE DAWSON
 PROPERTY RECORD OF SURVEY MAP
 DOC. # 38073, RECORDED MAY 31, 1978

NOTE: SURFACE WATER BOUNDARIES ARE
 APPROXIMATE AND VARY SEASONALLY.


STATE OF NEVADA
 S.S.
 CARSON CITY

I, BRUCE R. SCOTT, BEING FIRST DULY SWORN,
 DEPOSED AND SAY THAT THIS MAP CONSISTING
 OF ONE SHEET, HAS BEEN CORRECTLY DRAWN
 TO THE DESIGNATED SCALE, FROM FIELD NOTES
 OF A SURVEY MADE UNDER MY SUPERVISION
 ON THE 23RD DAY OF MARCH 1982. THAT IT
 TRULY AND CORRECTLY REPRESENTS THE
 PROPOSED LOCATION AND EXTENT OF THE
 WORKS USED TO DIVERT WATER FROM
 SURFACE AND UNDERGROUND SOURCES IN
 LYON COUNTY BY ALEXANDER DAWSON, INC.
 FOR INDUSTRIAL, IRRIGATION & DOMESTIC
 PURPOSES, THAT THE PROPOSED POINT OF
 DIVERSION AND THE BOUNDARY OF ALL
 LANDS, SHOWING BY 40-ACRE SUBDIVISIONS
 THE AREAS WHERE THE WATER IS TO BE USED,
 ARE FULLY AND CORRECTLY DESIGNATED
 HEREON.

Bruce R. Scott
 STATE WATER RIGHT SURVEYOR # 427

SUBSCRIBED AND SWORN TO BEFORE ME
 THIS 27TH DAY OF April 1982.
 NOTARY PUBLIC IN AND FOR LYON
 COUNTY, NEVADA.

Carol A. Smith

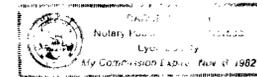

SCALE 1" = 1000'
 1000 500 0 1000 2000

FILED
 APR 27 1982
 STATE ENGINEER'S OFFICE

MAP
 TO ACCOMPANY APPLICATIONS TO APPROPRIATE
 WATER FOR INDUSTRIAL, IRRIGATION & DOMESTIC
 PURPOSES AND TO ACCOMPANY APPLICATION TO
 CHANGE THE POINT OF DIVERSION OF A PORTION
 OF PERMIT 28326 FOR
ALEXANDER DAWSON INC.
 FROM UNDERGROUND AND SURFACE WATER
 SOURCES IN LYON COUNTY, NEVADA

45601, 45600, 45599, 45598, 45597, 45596, 45595, 45594