

28 27
33 34

BRASS CAP (BLM 1956)

27 26
34 35



**STATE OF NEVADA
CARSON CITY**


I, Kim Koenig, being first duly sworn, depose and say that this map, consisting of one sheet, has been correctly drawn to the designated scale from the field notes of a survey under my supervision and direction, between the 9TH day of FEB., and the 10TH day of FEB., 1982; that it truly and correctly represents the proposed location of the well used to divert water from an underground source in County, by the State of Nevada, acting by and through its Department of Transportation, for public highway purposes. That the proposed point of diversion, the location and size of the proposed drilled well, and the boundary of all lands, showing by 40 acre subdivisions, the areas proposed to be irrigated, are fully and correctly designated thereon.

Kim Koenig
State Water Right Surveyor No. 402

SUBSCRIBED AND SWORN BEFORE ME
THIS 29TH DAY OF APRIL, 1982,
NOTARY PUBLIC IN AND FOR CARSON CITY,
NEVADA.

Iris A. Brewer

BEARING SOURCE: BY N.D.O.T. SURVEY —
☉ US-395 (S. VIRGINIA ST.) BEARS S.19°56'27"E., THRU
NW 1/4 SEC. 6, T.18N., R.20E., M.D.M.; WEST BNDY SEC.
33 BEARS N.0°11'32"E.

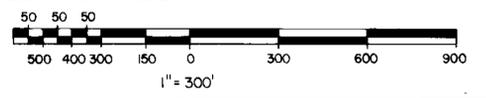


FILED
MAY 10 1982
STATE ENGINEER'S OFFICE

MAP

TO ACCOMPANY APPLICATION TO APPROPRIATE
WATER FOR PUBLIC HIGHWAY CONSTRUCTION

SERIAL NO. 45608
DATE: APRIL 22, 1982 WASHOE COUNTY
BY: NEVADA DEPT OF TRANSPORTATION FROM: WELL

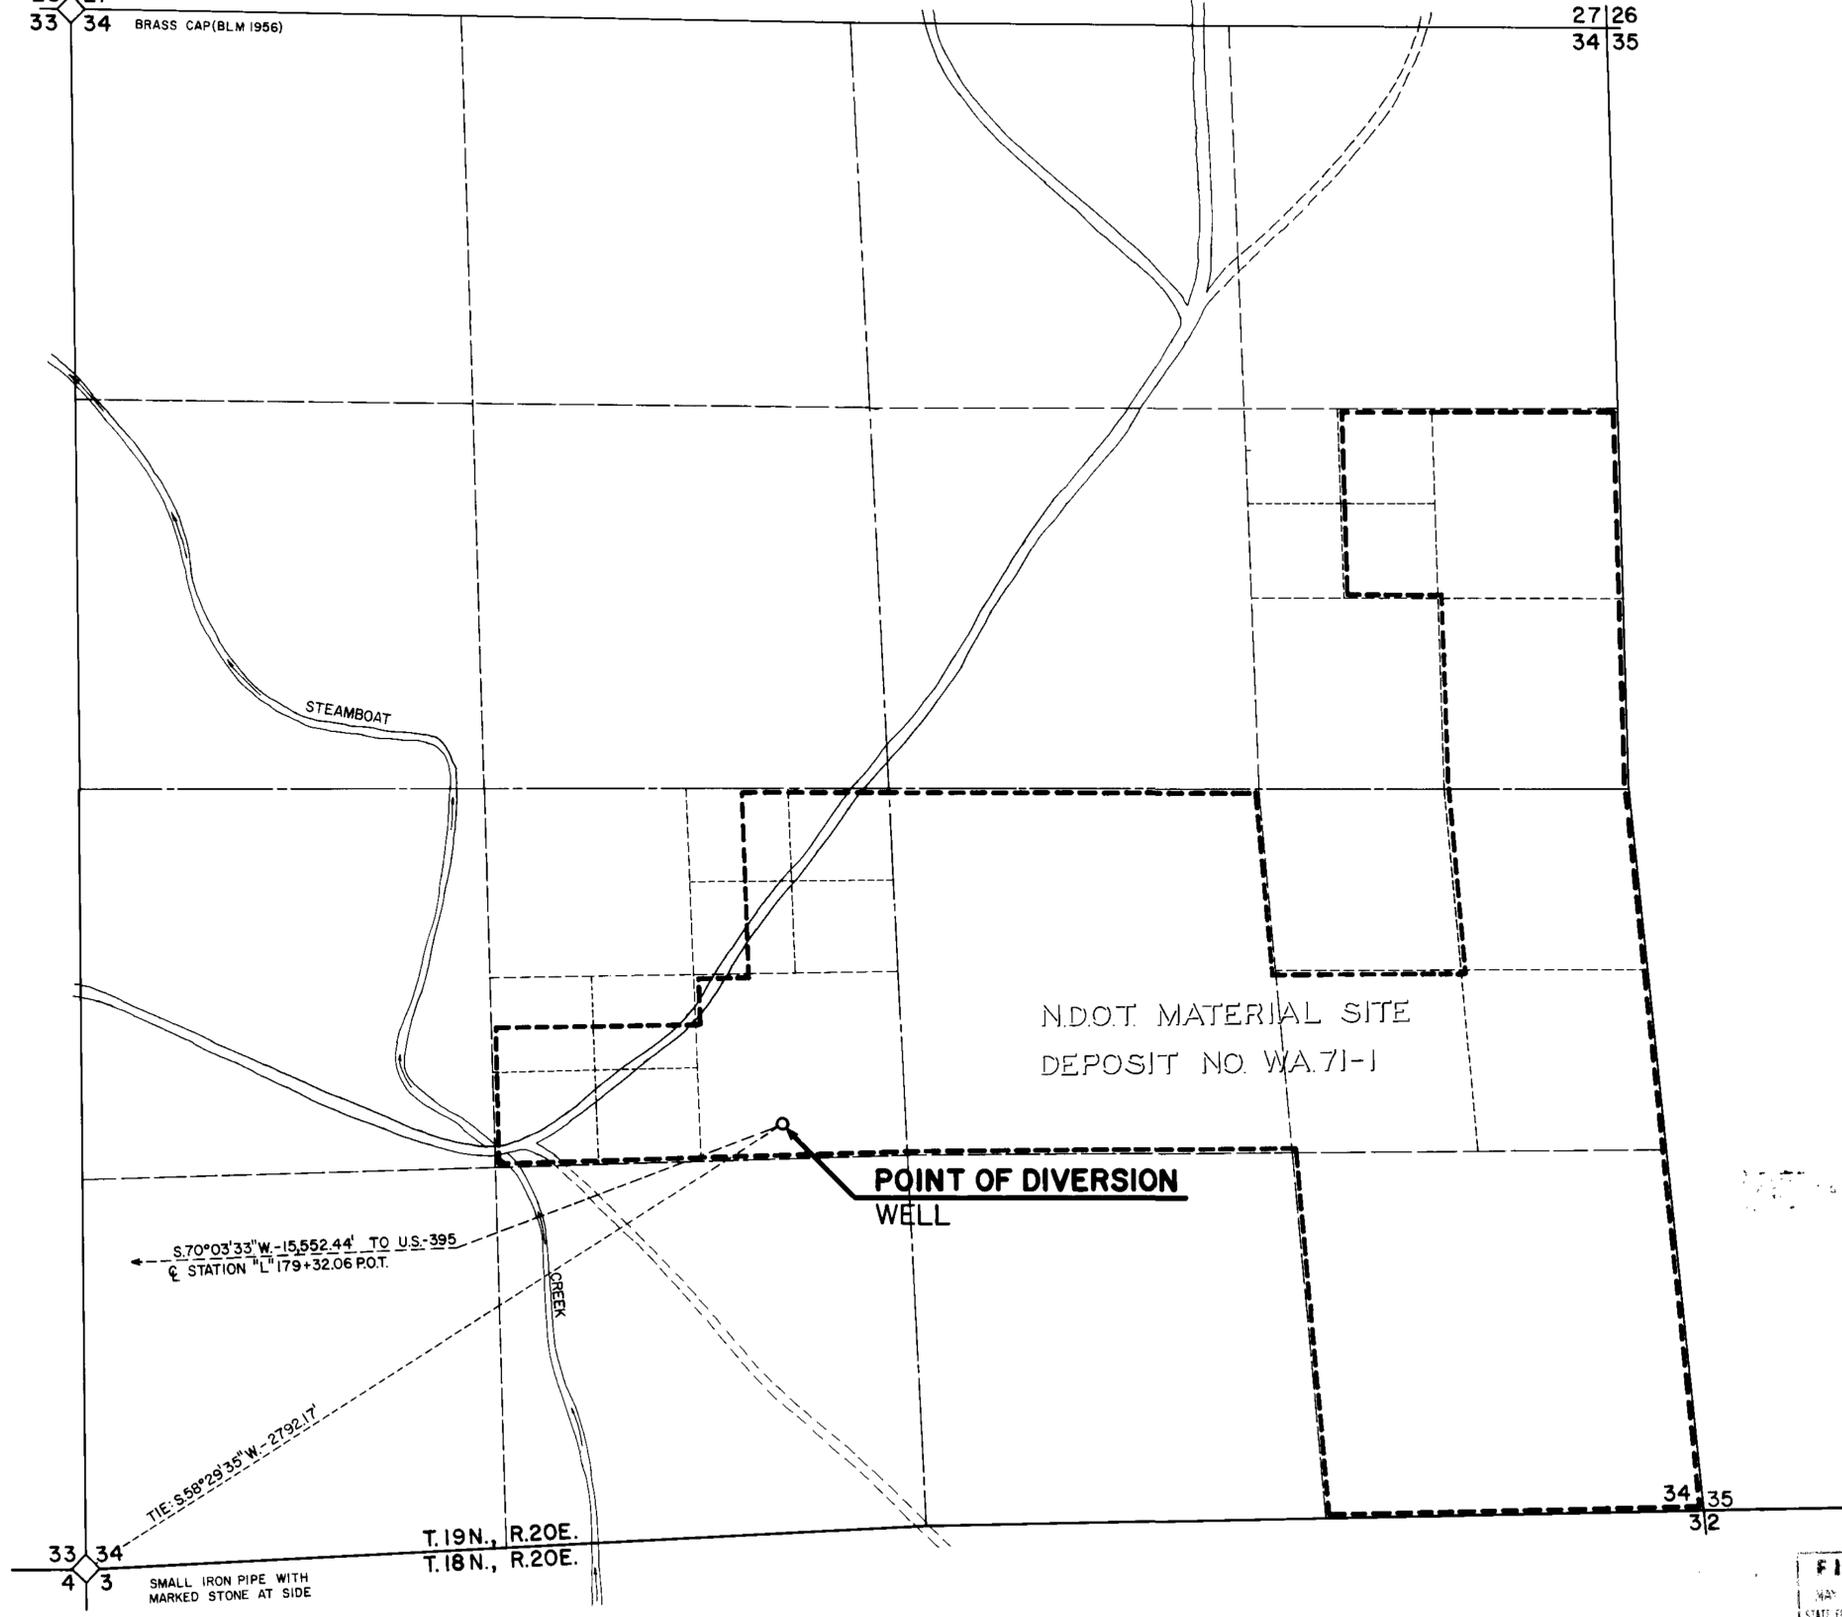

TRACED: O.A.M.
CHECKED: 7/2

45608