

STATE OF NEVADA } ss
 County Of White Pine }

I, Richard W. Forman, being first duly sworn, depose and say that this map, consisting of one sheet has been correctly drawn to the designated scale from field notes of a survey made by me, on the 4th day of March, 1982; that it truly and correctly represents the proposed location and extent of the works used to divert water from Unnamed Spring in White Pine County, by Robert E. Dickenson for Stockwatering and Quasi-Municipal purposes. That the proposed point of diversion, the approximate location and size of the diverting channel or other conduit, the place and manner of use, the location and names of all other works or streams which are crossed by, or connected with the said works, are fully and correctly designated thereon.



Richard W. Forman
 State Water Right Surveyor

Subscribed and sworn to before me this 4th day of May, 1982.

Rosa P. White
 Notary Public in and for White Pine County, Nevada



12812 4-30-91

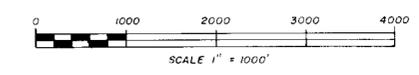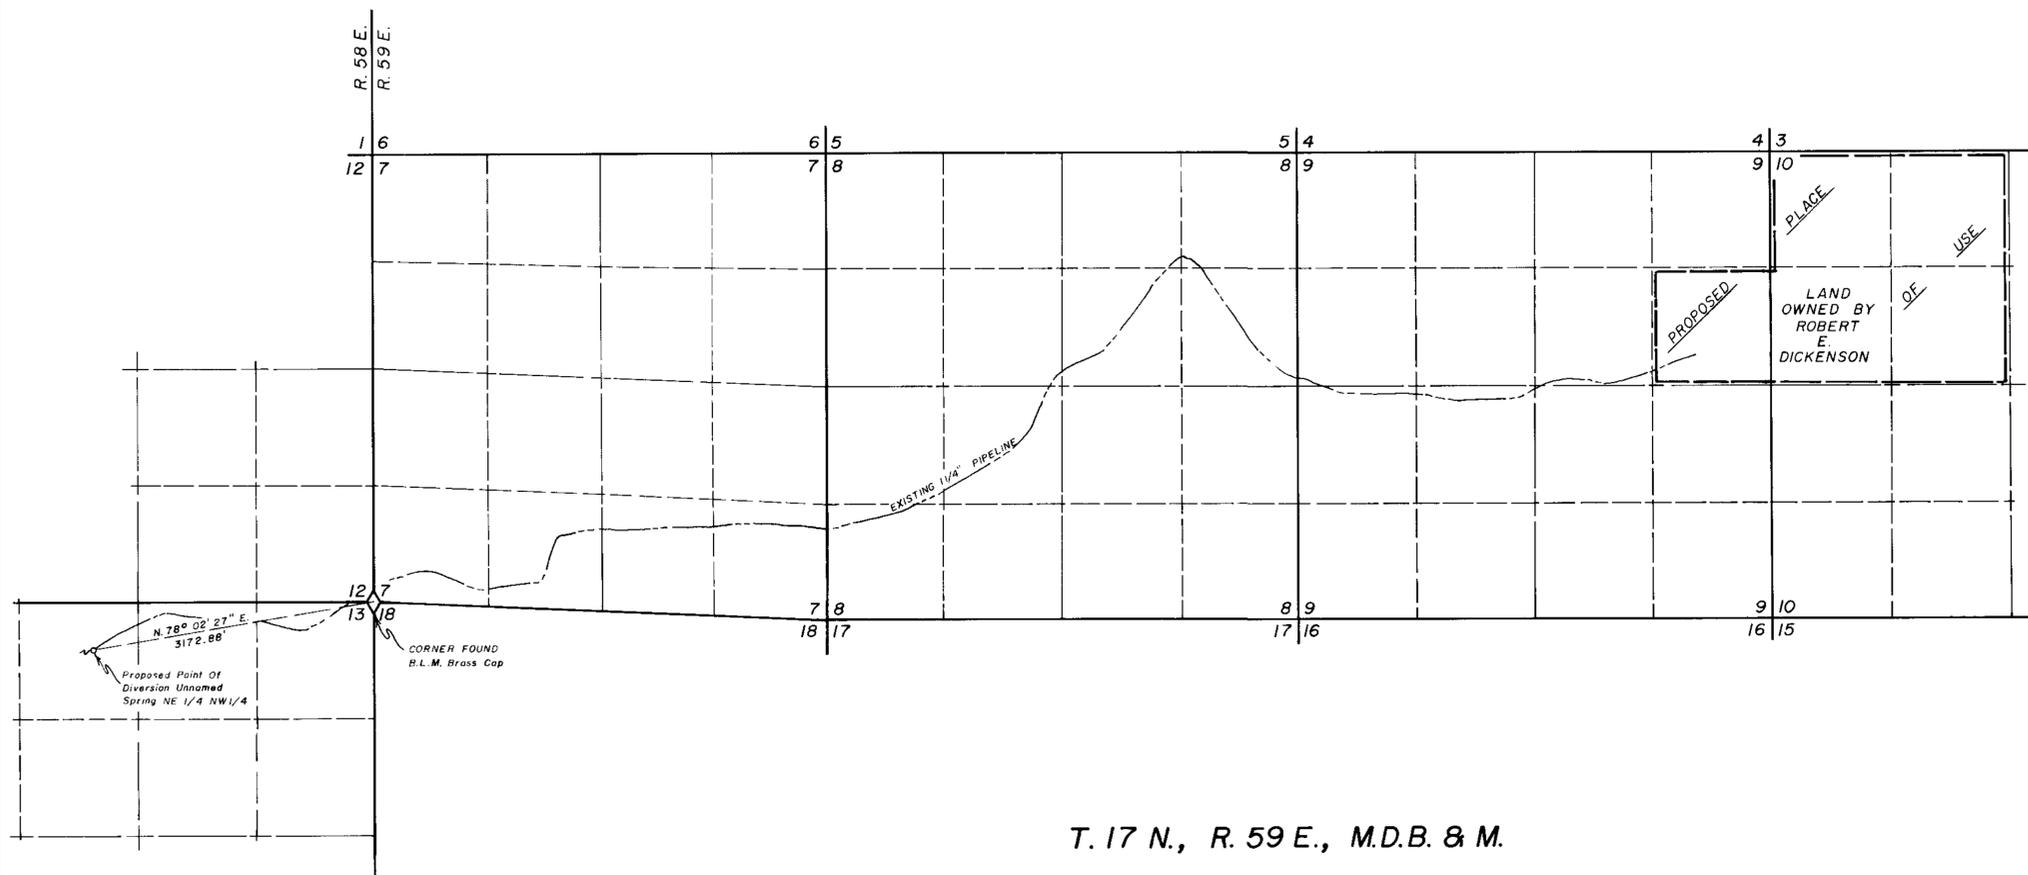

51857 3658 10-10-91

SURVEYED & MAPPED
 BY
 BOUNDY & FORMAN, INC.
 ELY, NEVADA
 APRIL, 1982

MAP TO ACCOMPANY
 APPLICATION TO APPROPRIATE WATER
 FOR STOCKWATERING & QUASI-MUNICIPAL
 BY ROBERT E. DICKENSON
 FROM UNNAMED SPRING

51858 51857 45646 FILE UNDER